

[illegible]

Drawn: **Moller Argitekto** - Pr Arch 21410
13 Drosty Str.
Stellenbosch
7600
hendrik@mweb.co.za
cell: 083 455 4543

PROJECT DESCRIPTION:
The Grove on Gantouw



DRAWING DESCRIPTION:
FLOOR PLANS HOUSE 1

PROJECT / CLIENT:


Constantia Living
Property Group

DATE:	2023/06/16 07:47:08
DRAWN:	Tiaan Geustyn
CHECKED:	Hendrik Moller
SCALE:	1:100
DRAWING No.: 2022/10/06	REVISION:

DRAWING STATUS:
Council Plans

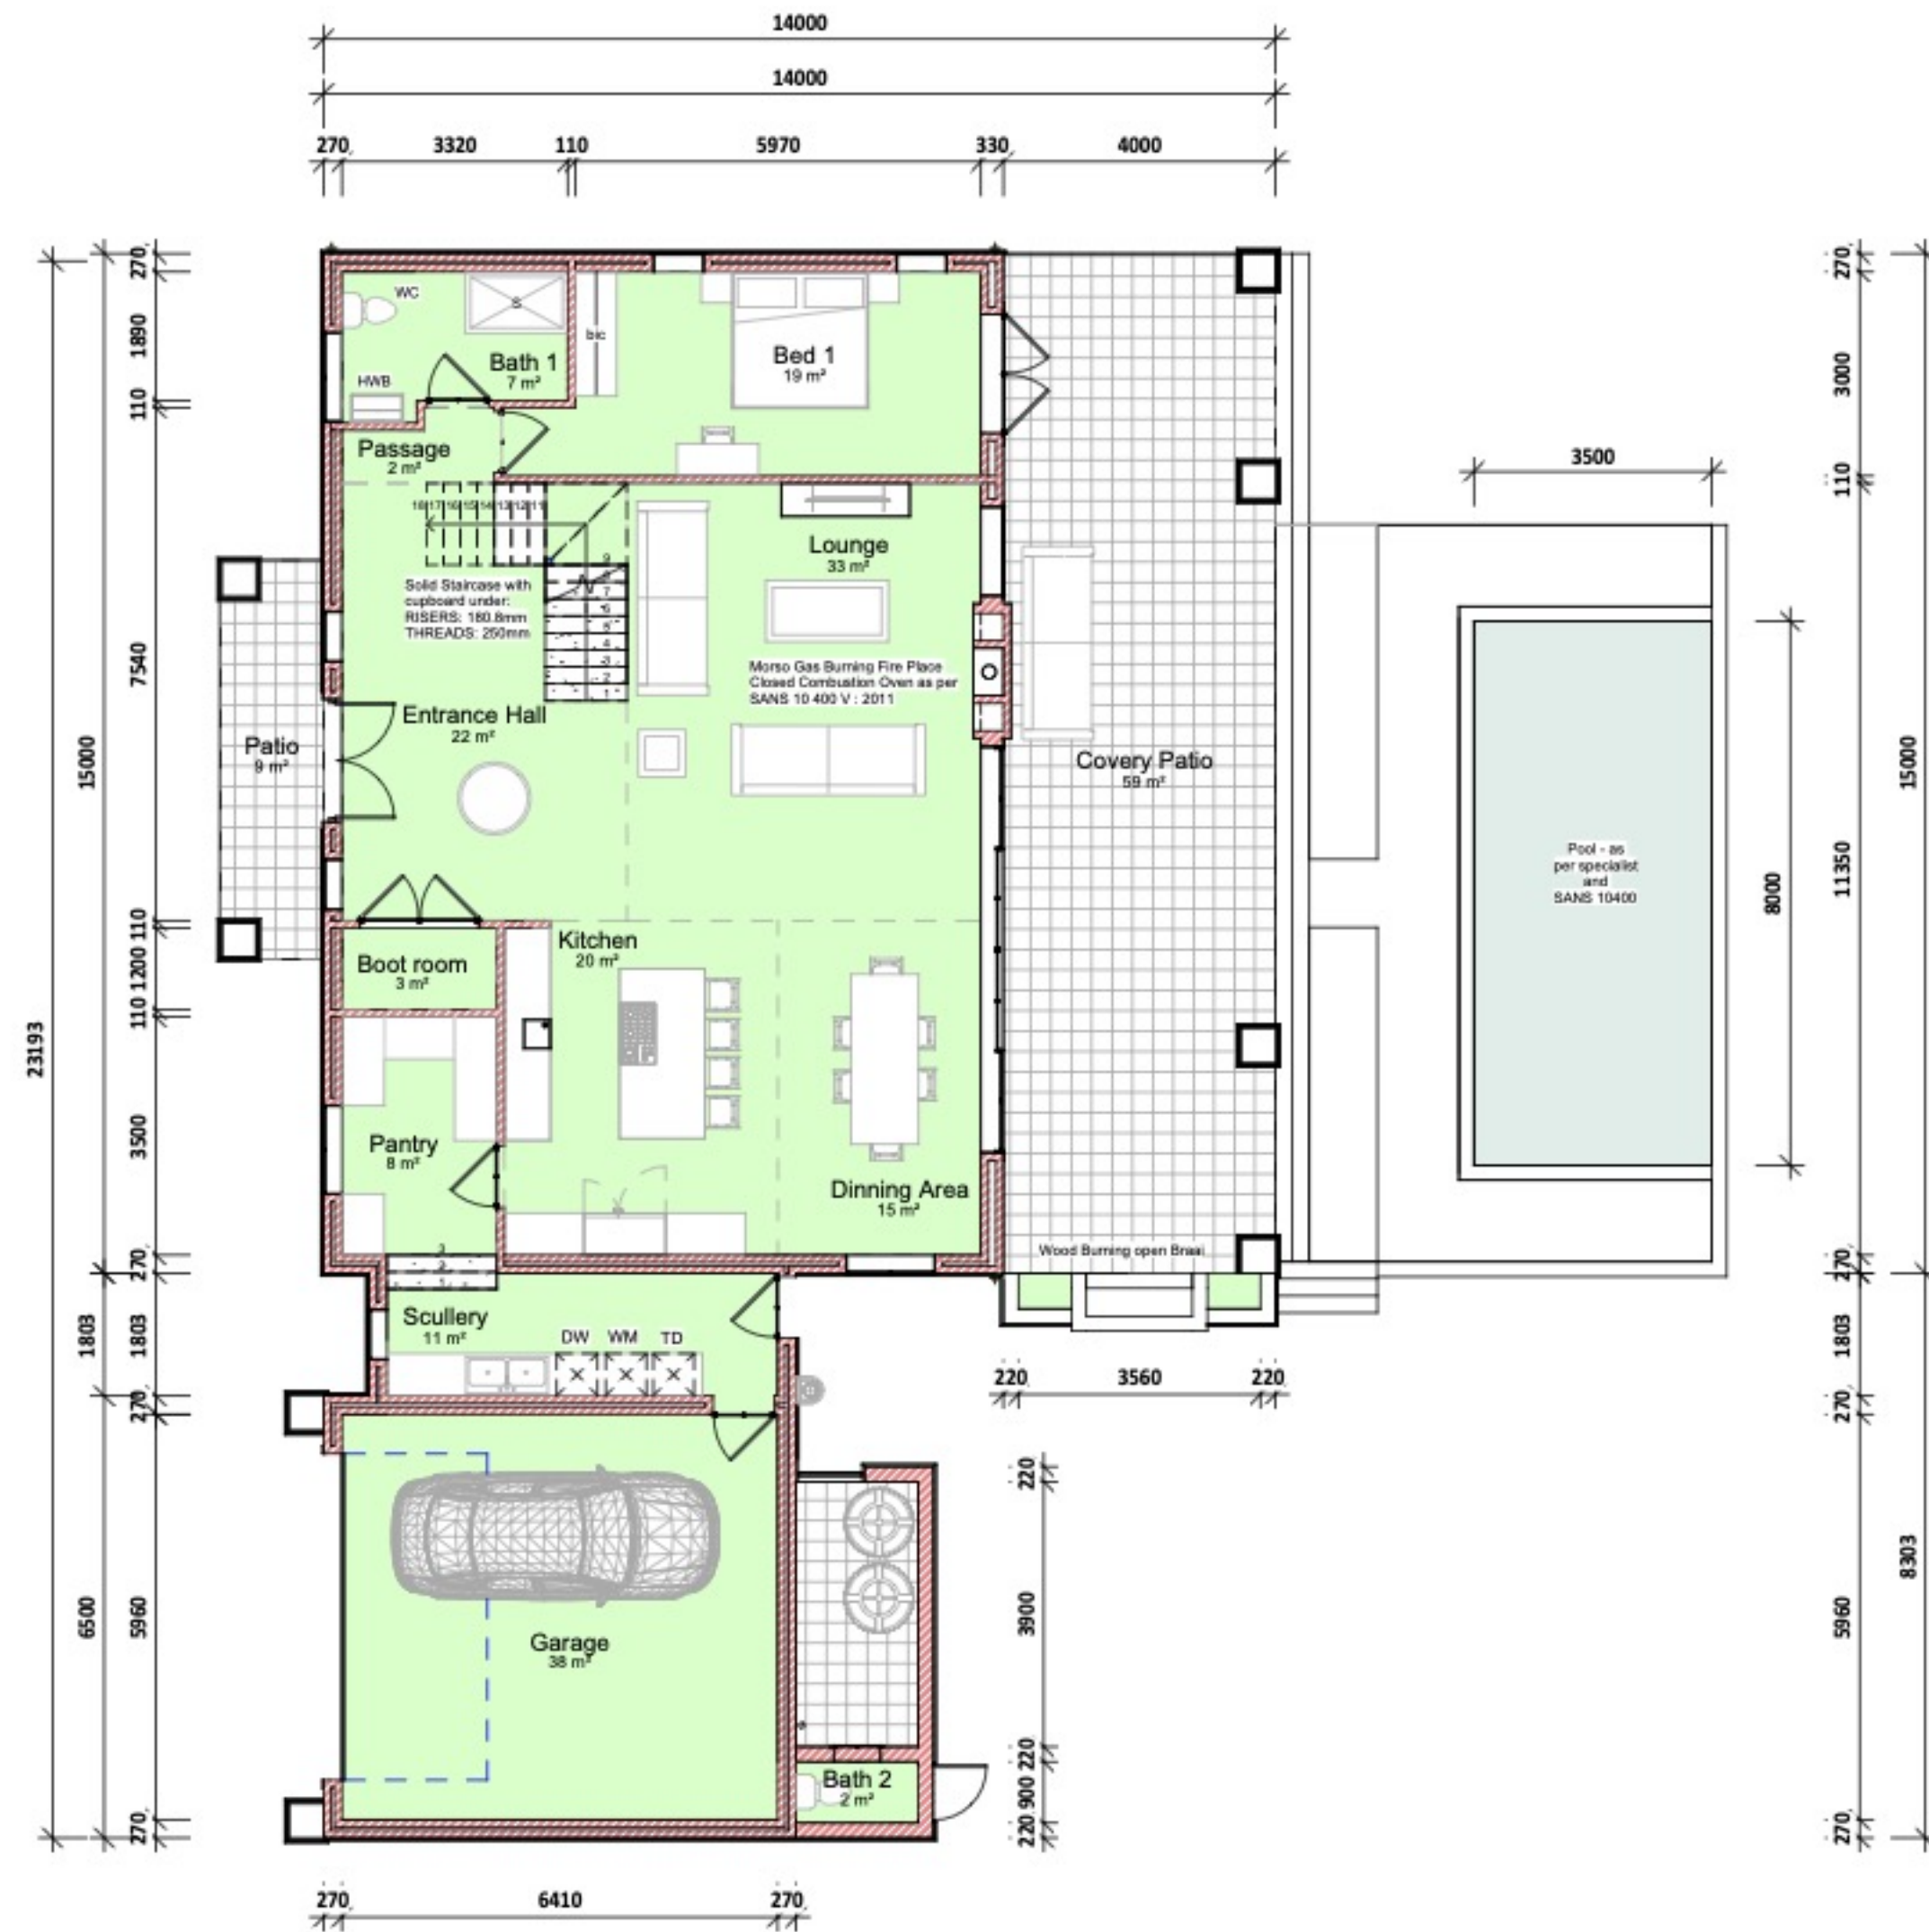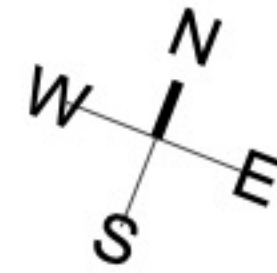

GROUND FLOOR PLAN
SCALE 1:100

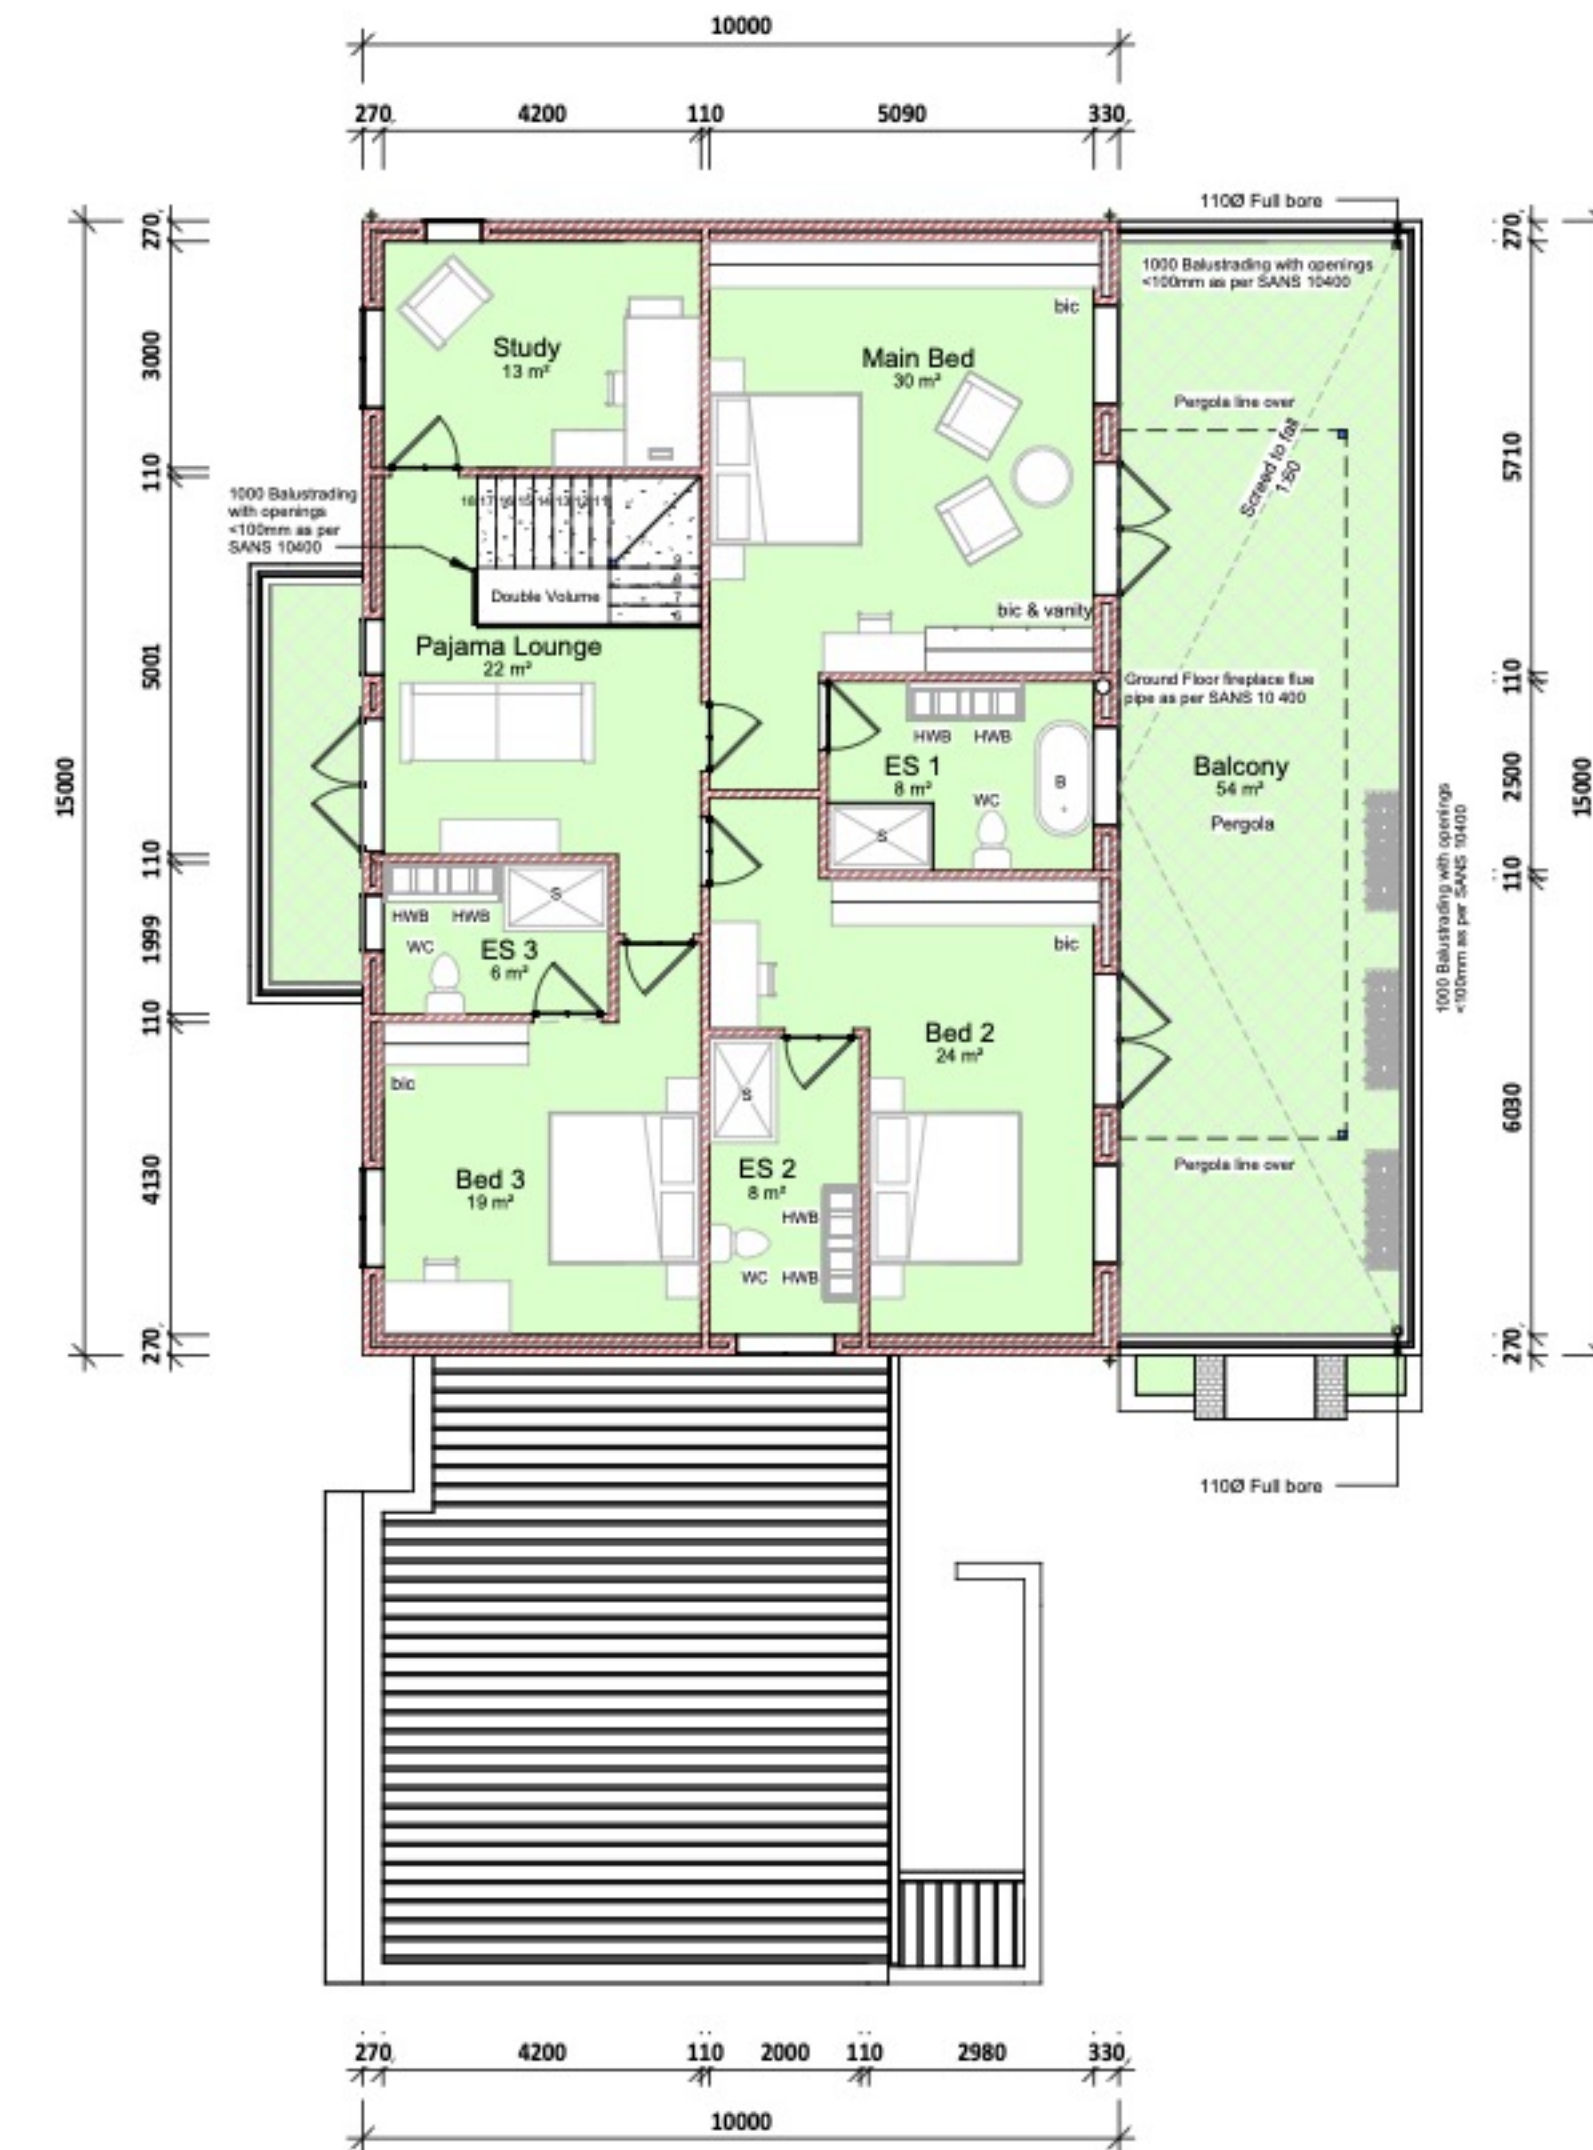

FIRST FLOOR PLAN
SCALE 1:100

ORIGINAL DOCUMENT DATE: 11/04/22		
DOCUMENT VARIATIONS REGISTER:		
NO	DATE	DESCRIPTION



Drawn: Moller Argitekt
13 Drosty Str.
Stellenbosch
7600
hendrik@mweb.co.za
cell: 083 455 4543

PROJECT DESCRIPTION:
The Grove on Gantouw


DRAWING DESCRIPTION:
FLOOR PLANS HOUSE 2

PROJECT / CLIENT:
**Constantia Living
Property Group**

DATE: 2023/06/16 07:44:46
DRAWN: Tiaan Geustyn
CHECKED: Hendrik Moller
SCALE: 1:100
DRAWING No.: 2022/10/06
DRAWING STATUS:
Council Plans

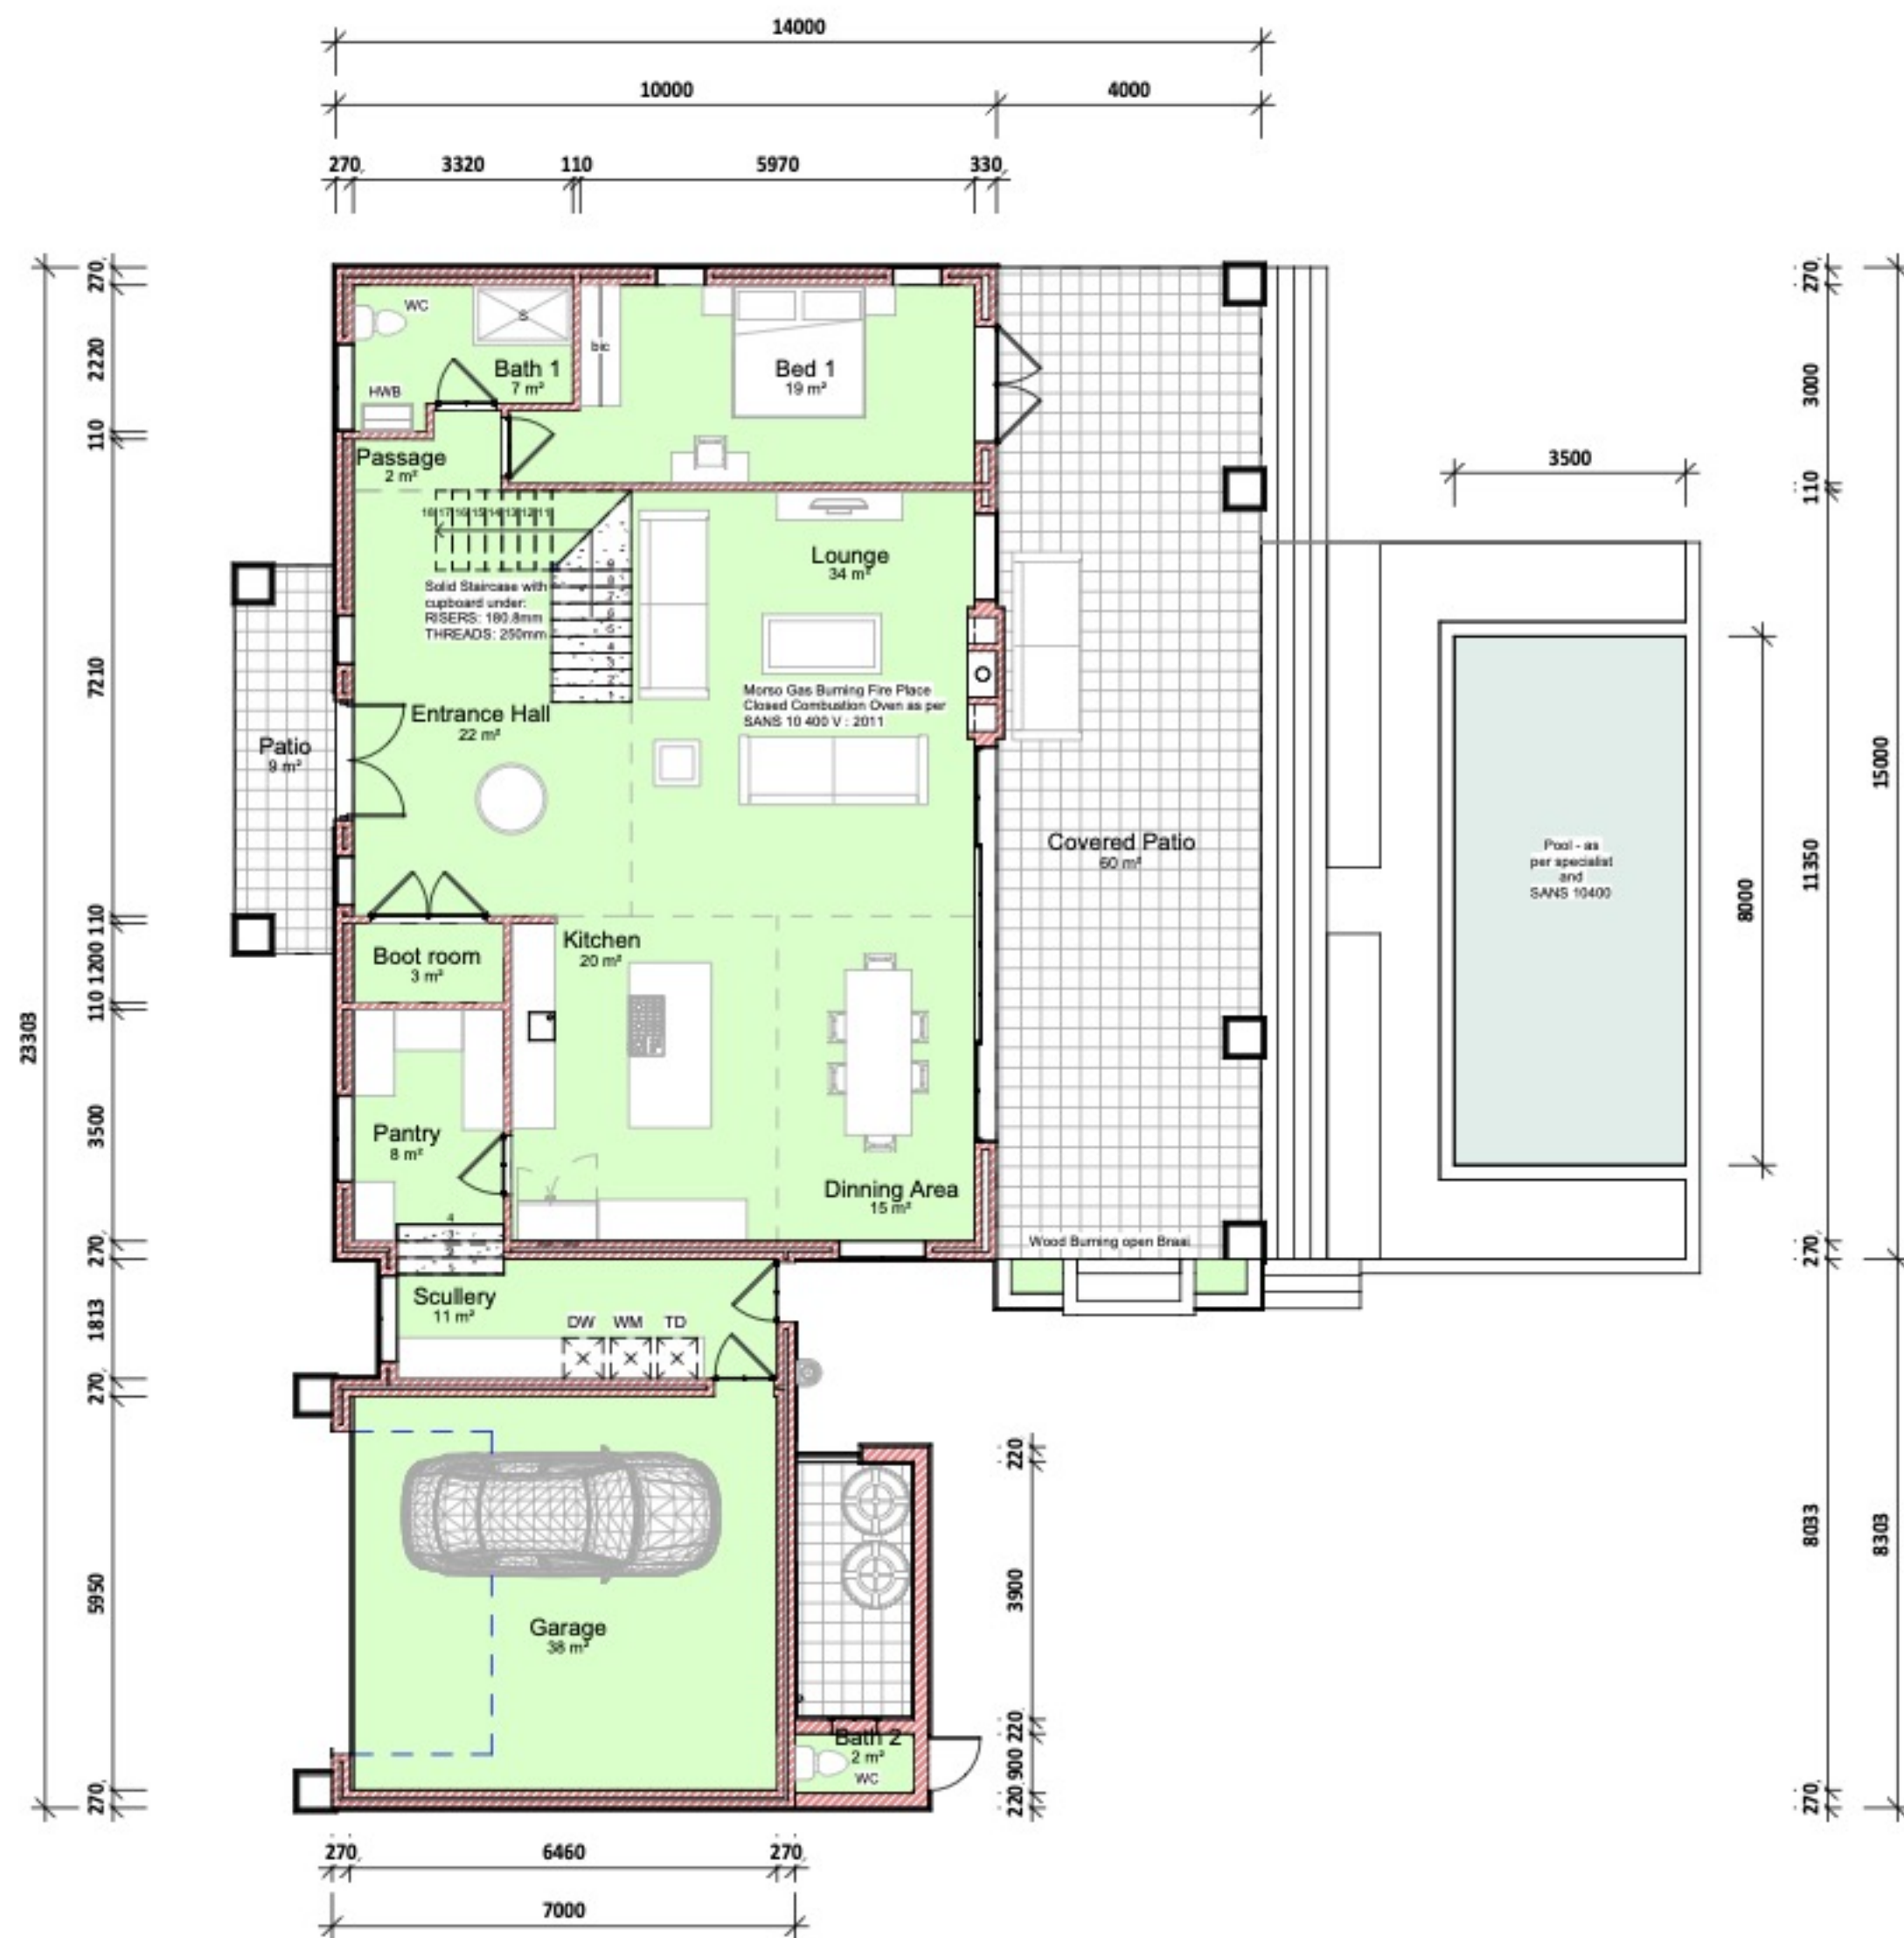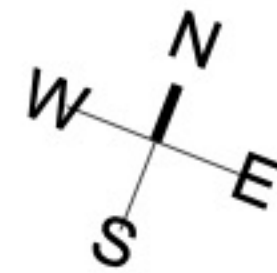

GROUND FLOOR PLAN
SCALE 1:100

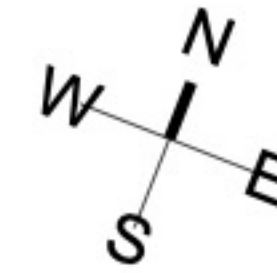

FIRST FLOOR PLAN
SCALE 1:100

ORIGINAL DOCUMENT DATE: 11/04/22		
DOCUMENT VARIATIONS REGISTER:		
NO	DATE	DESCRIPTION


Drawn: **Moller Argitekto** • Pr Arch 21410
13 Drostydj Str.
Stellenbosch
7600
hendrik@mweb.co.za
cell: 083 455 4543

PROJECT DESCRIPTION:
The Grove on Gantouw


DRAWING DESCRIPTION:
FLOOR PLANS HOUSE 3

PROJECT / CLIENT:
**Constantia Living
Property Group**

DATE: 2023/06/16 07:43:22
DRAWN: Tiaan Geustyn
CHECKED: Hendrik Moller
SCALE: 1 : 100
DRAWING No.: 2022/10/06
DRAWING STATUS:
Council Plans

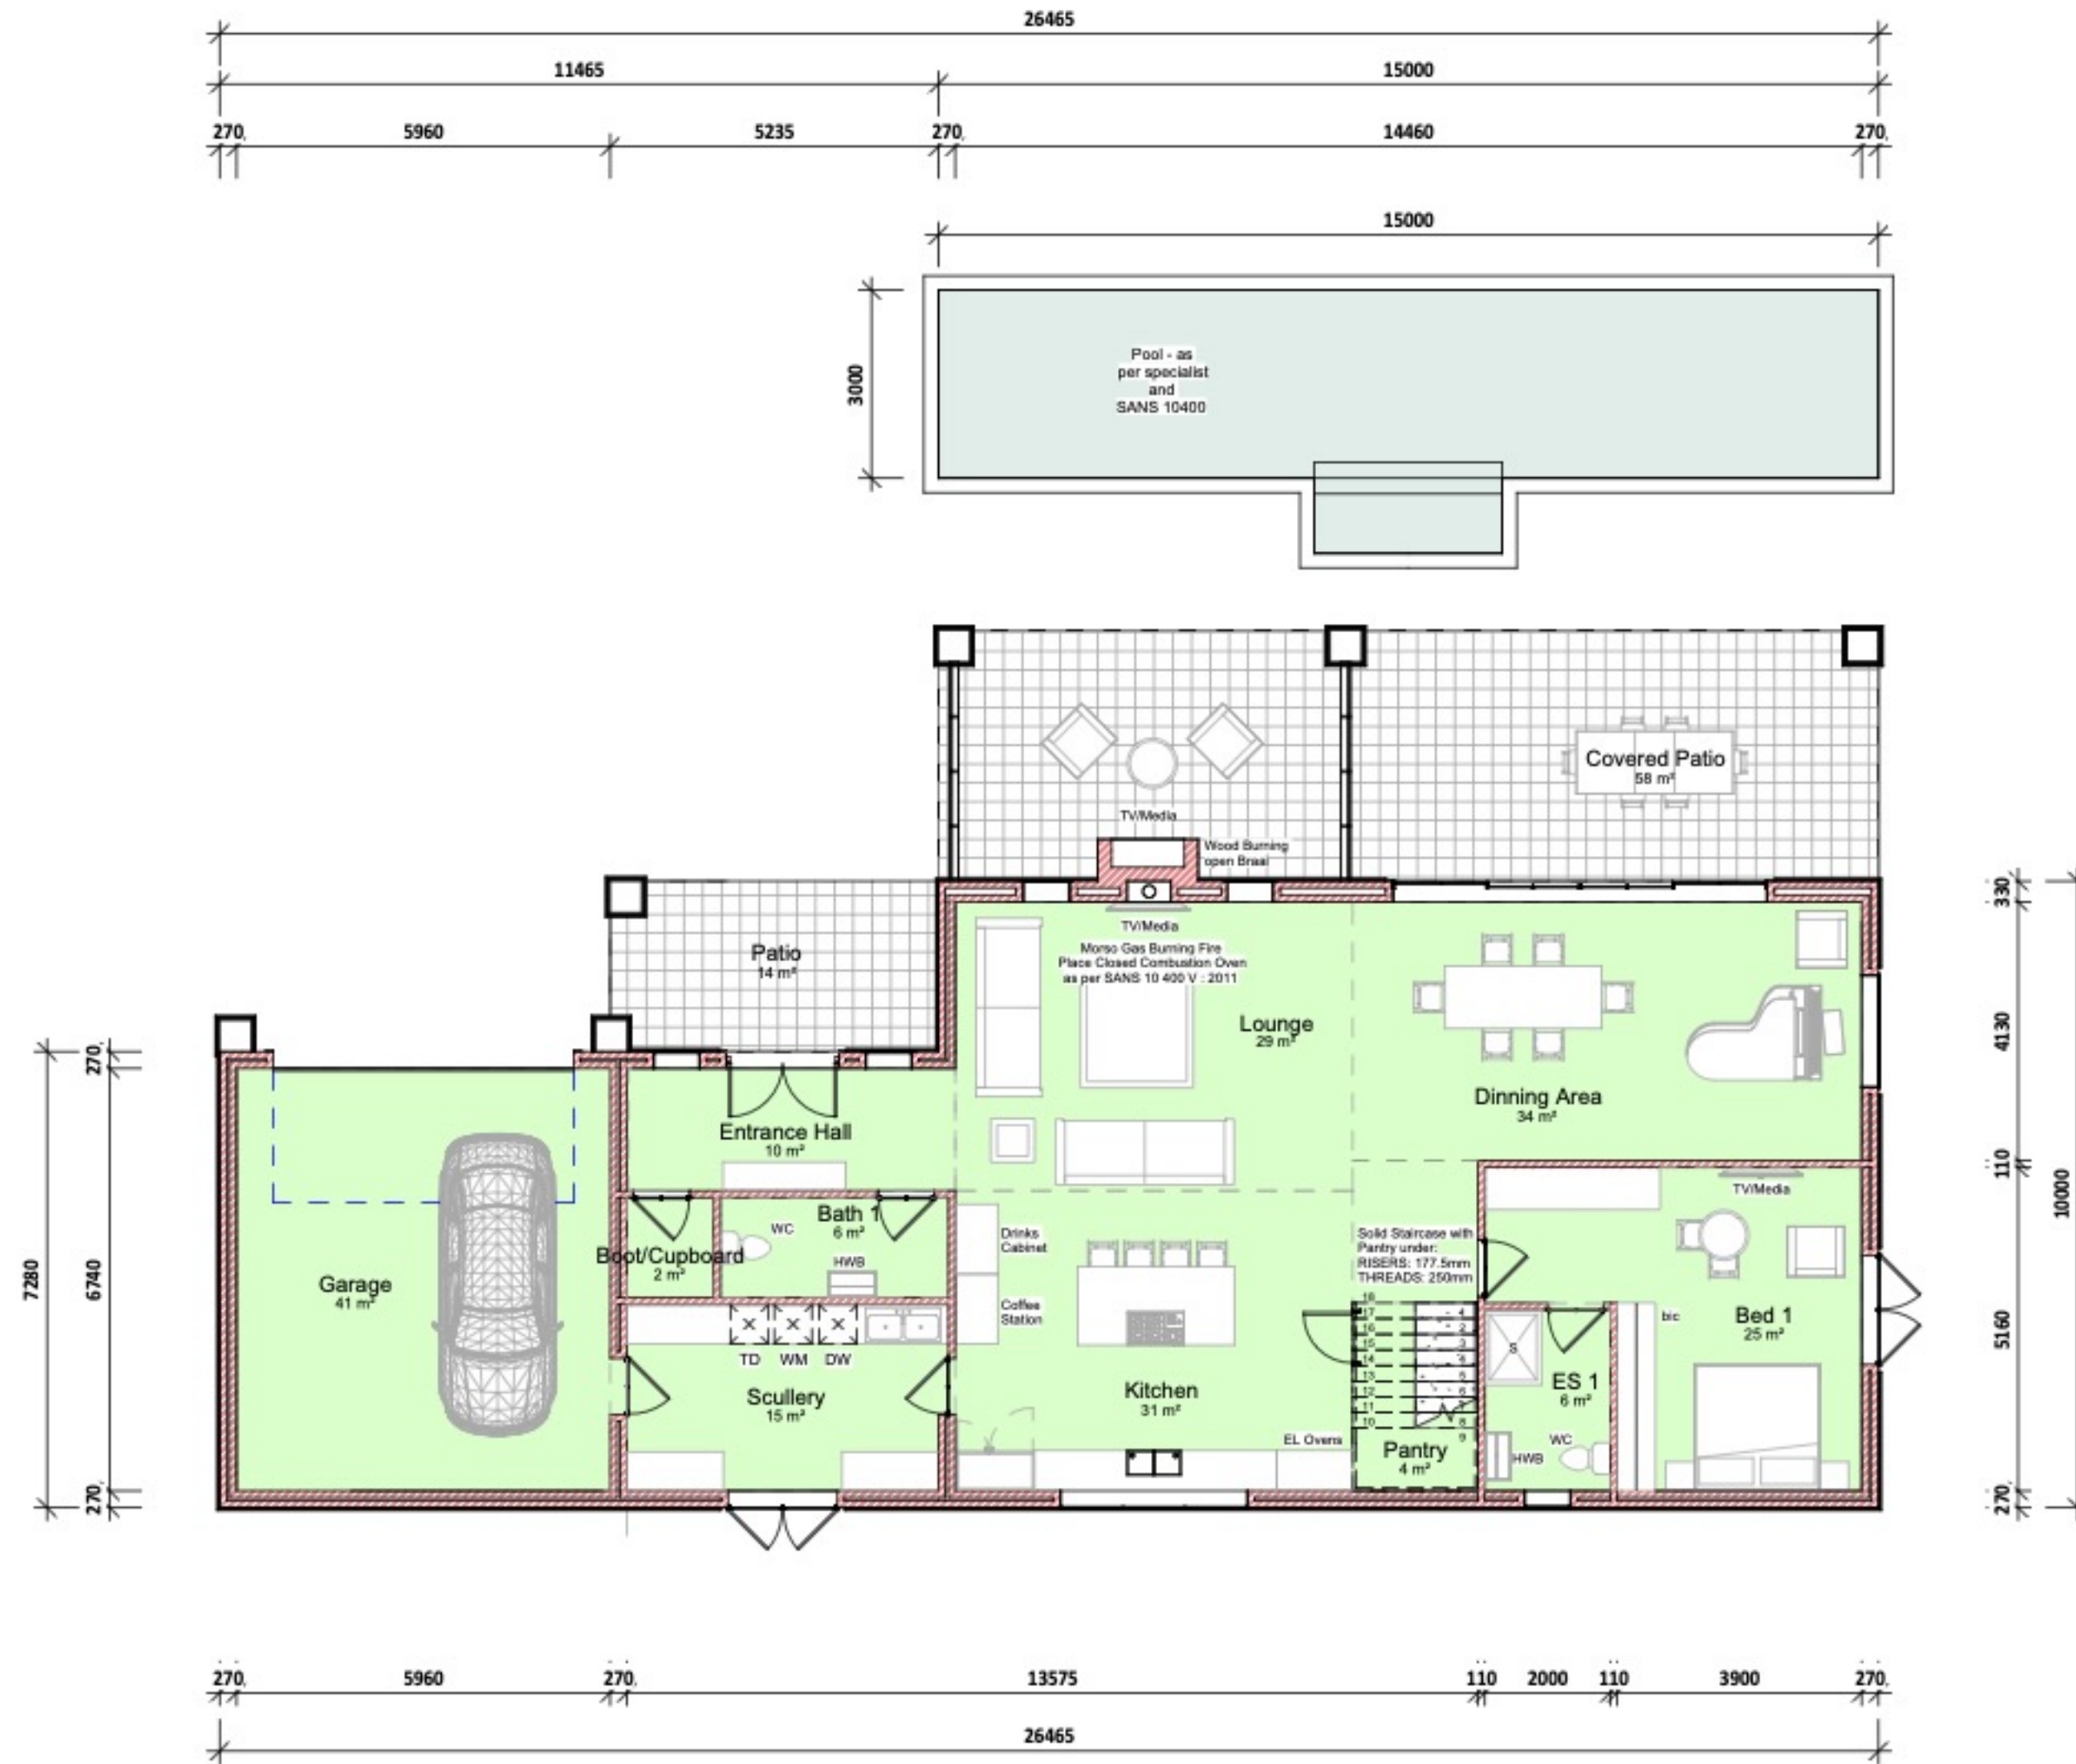

GROUND FLOOR PLAN
SCALE 1:100

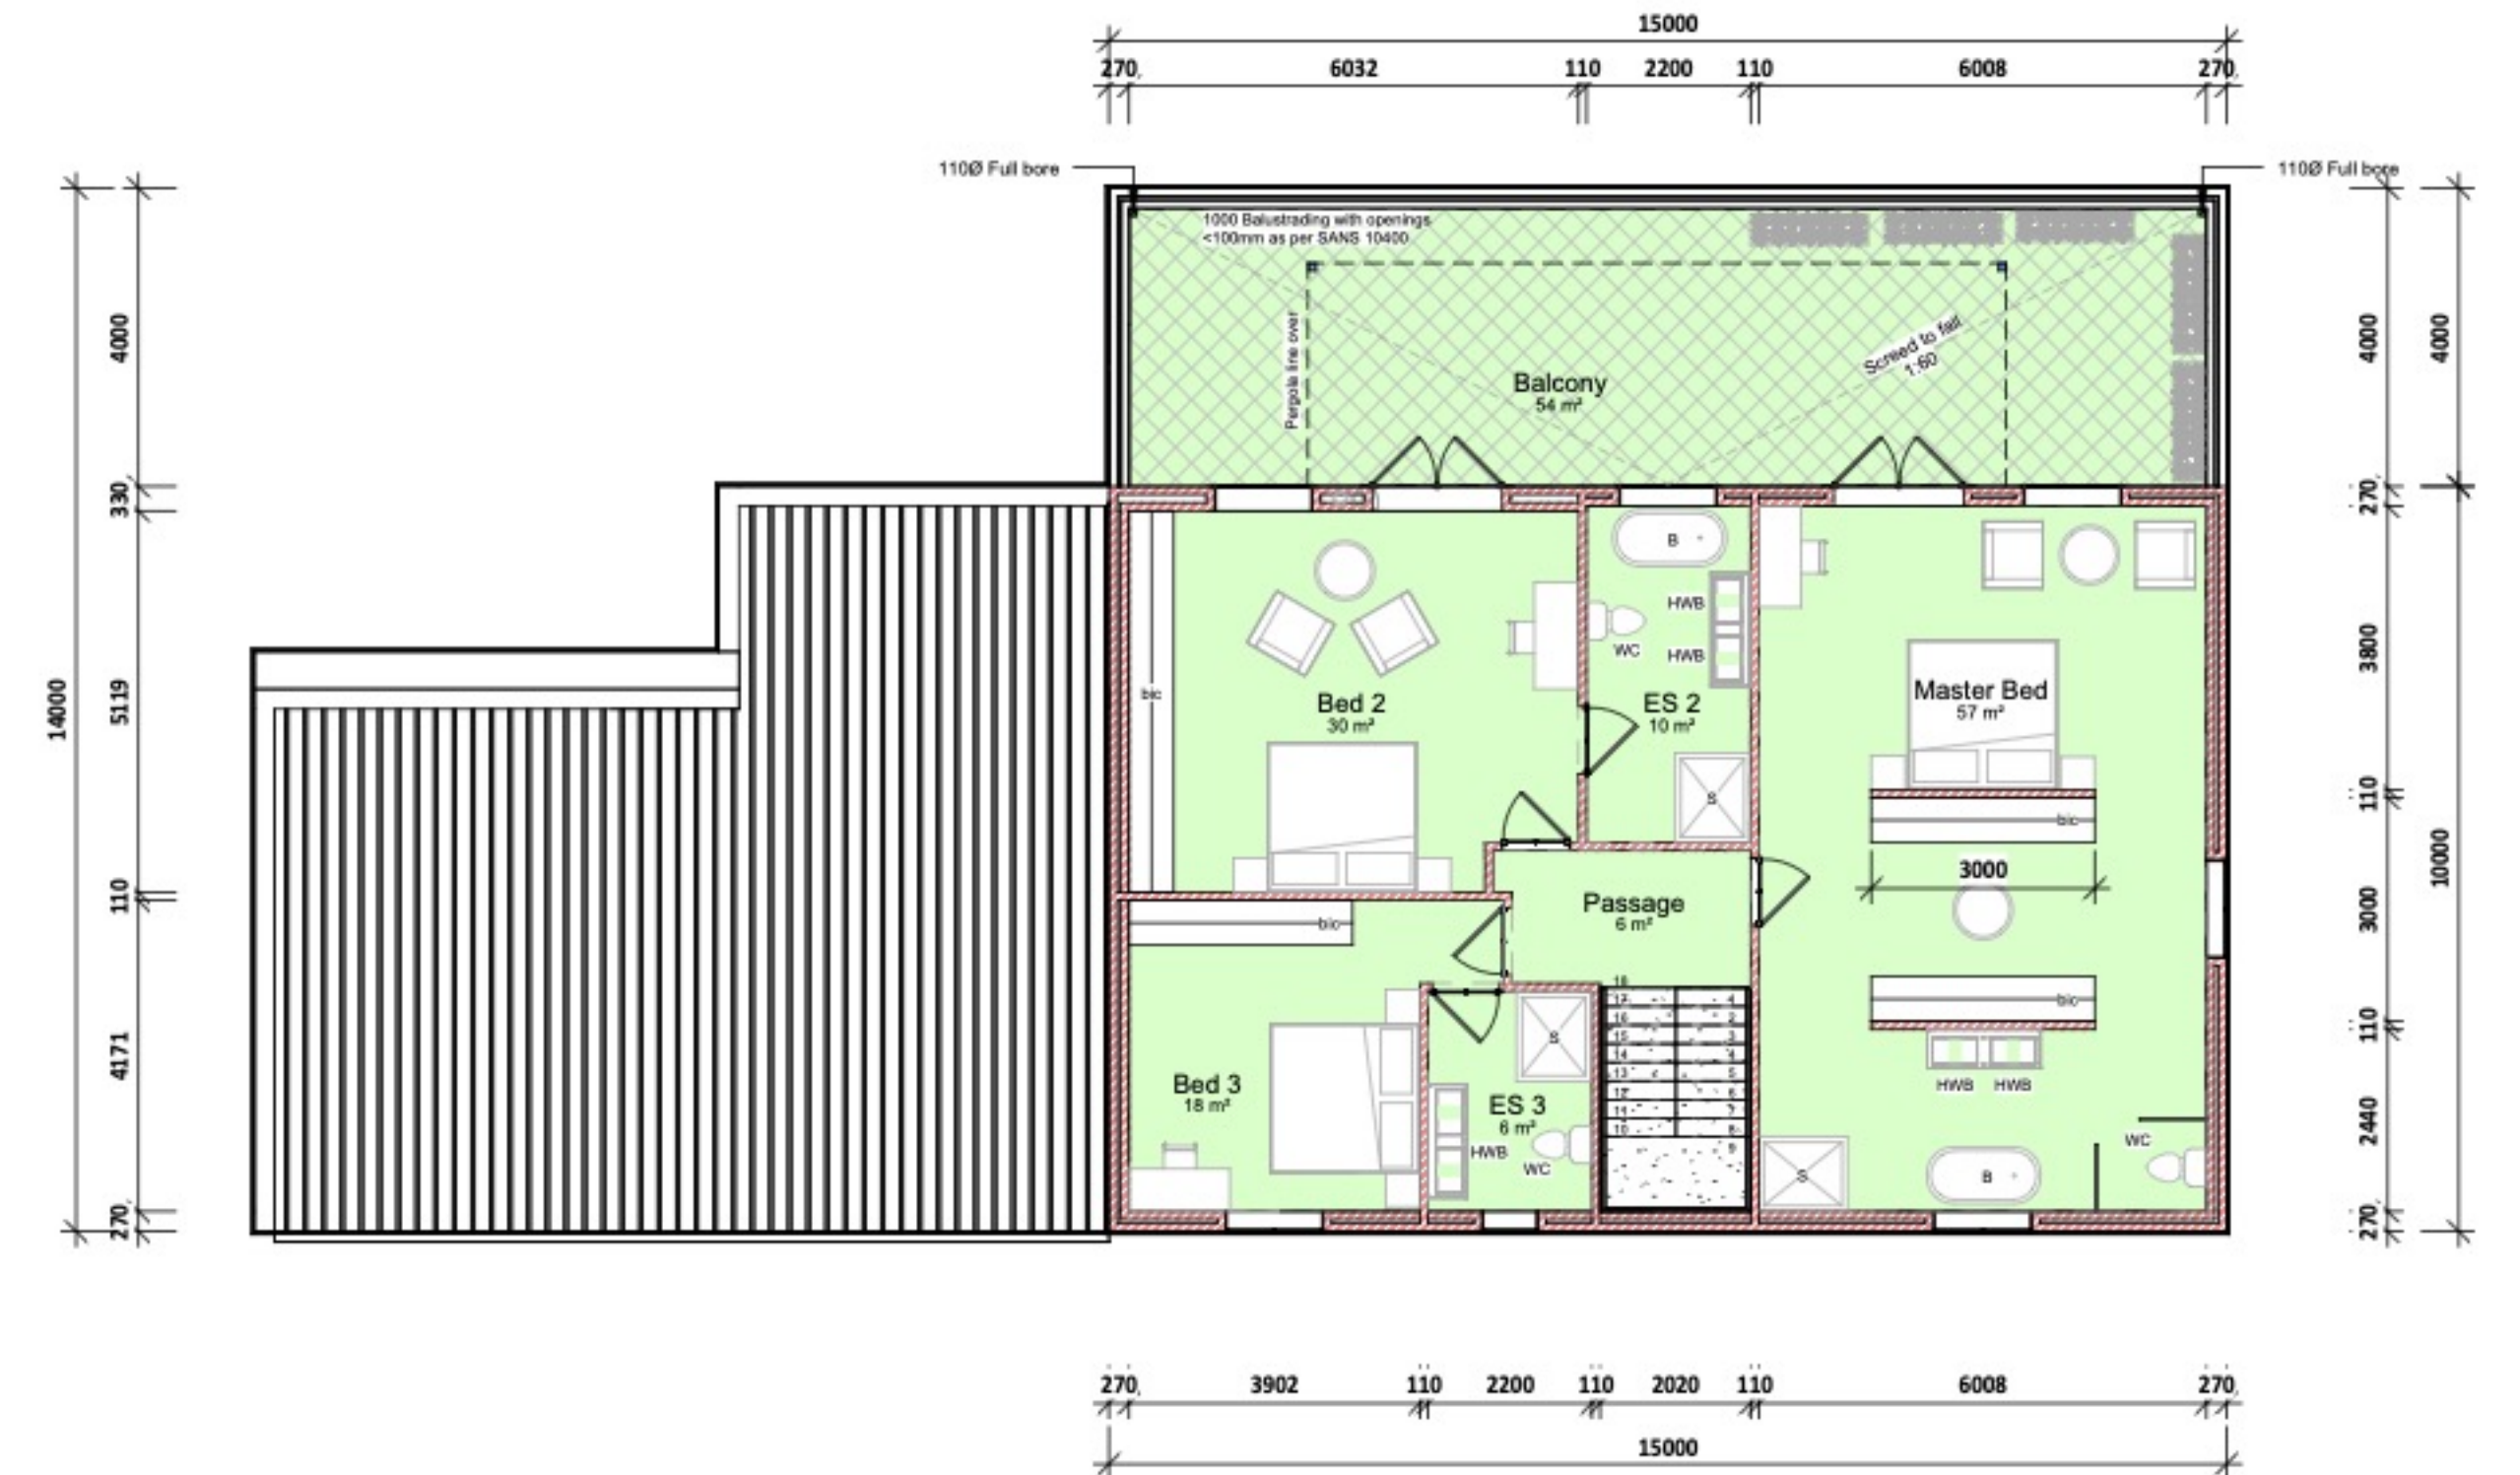

FIRST FLOOR PLAN
SCALE 1:100

ORIGINAL DOCUMENT DATE:		11/04/22
DOCUMENT VARIATIONS REGISTER:		
NO	DATE	DESCRIPTION



Drawn: **Moller Argitekto** - Pr Arch 21410
13 Drostyd Str.
Stellenbosch
7600
hendrik@mweb.co.za
cell: 083 455 4543

PROJECT DESCRIPTION:
The Grove on Gantouw


DRAWING DESCRIPTION:
FLOOR PLANS HOUSE 4

PROJECT / CLIENT:
**Constantia Living
Property Group**

DATE: 2023/06/16 07:40:02
DRAWN: Tiaan Geustyn
CHECKED: Hendrik Moller
SCALE: 1 : 100
DRAWING No.: 2023/04/03
DRAWING STATUS:
Council Plans

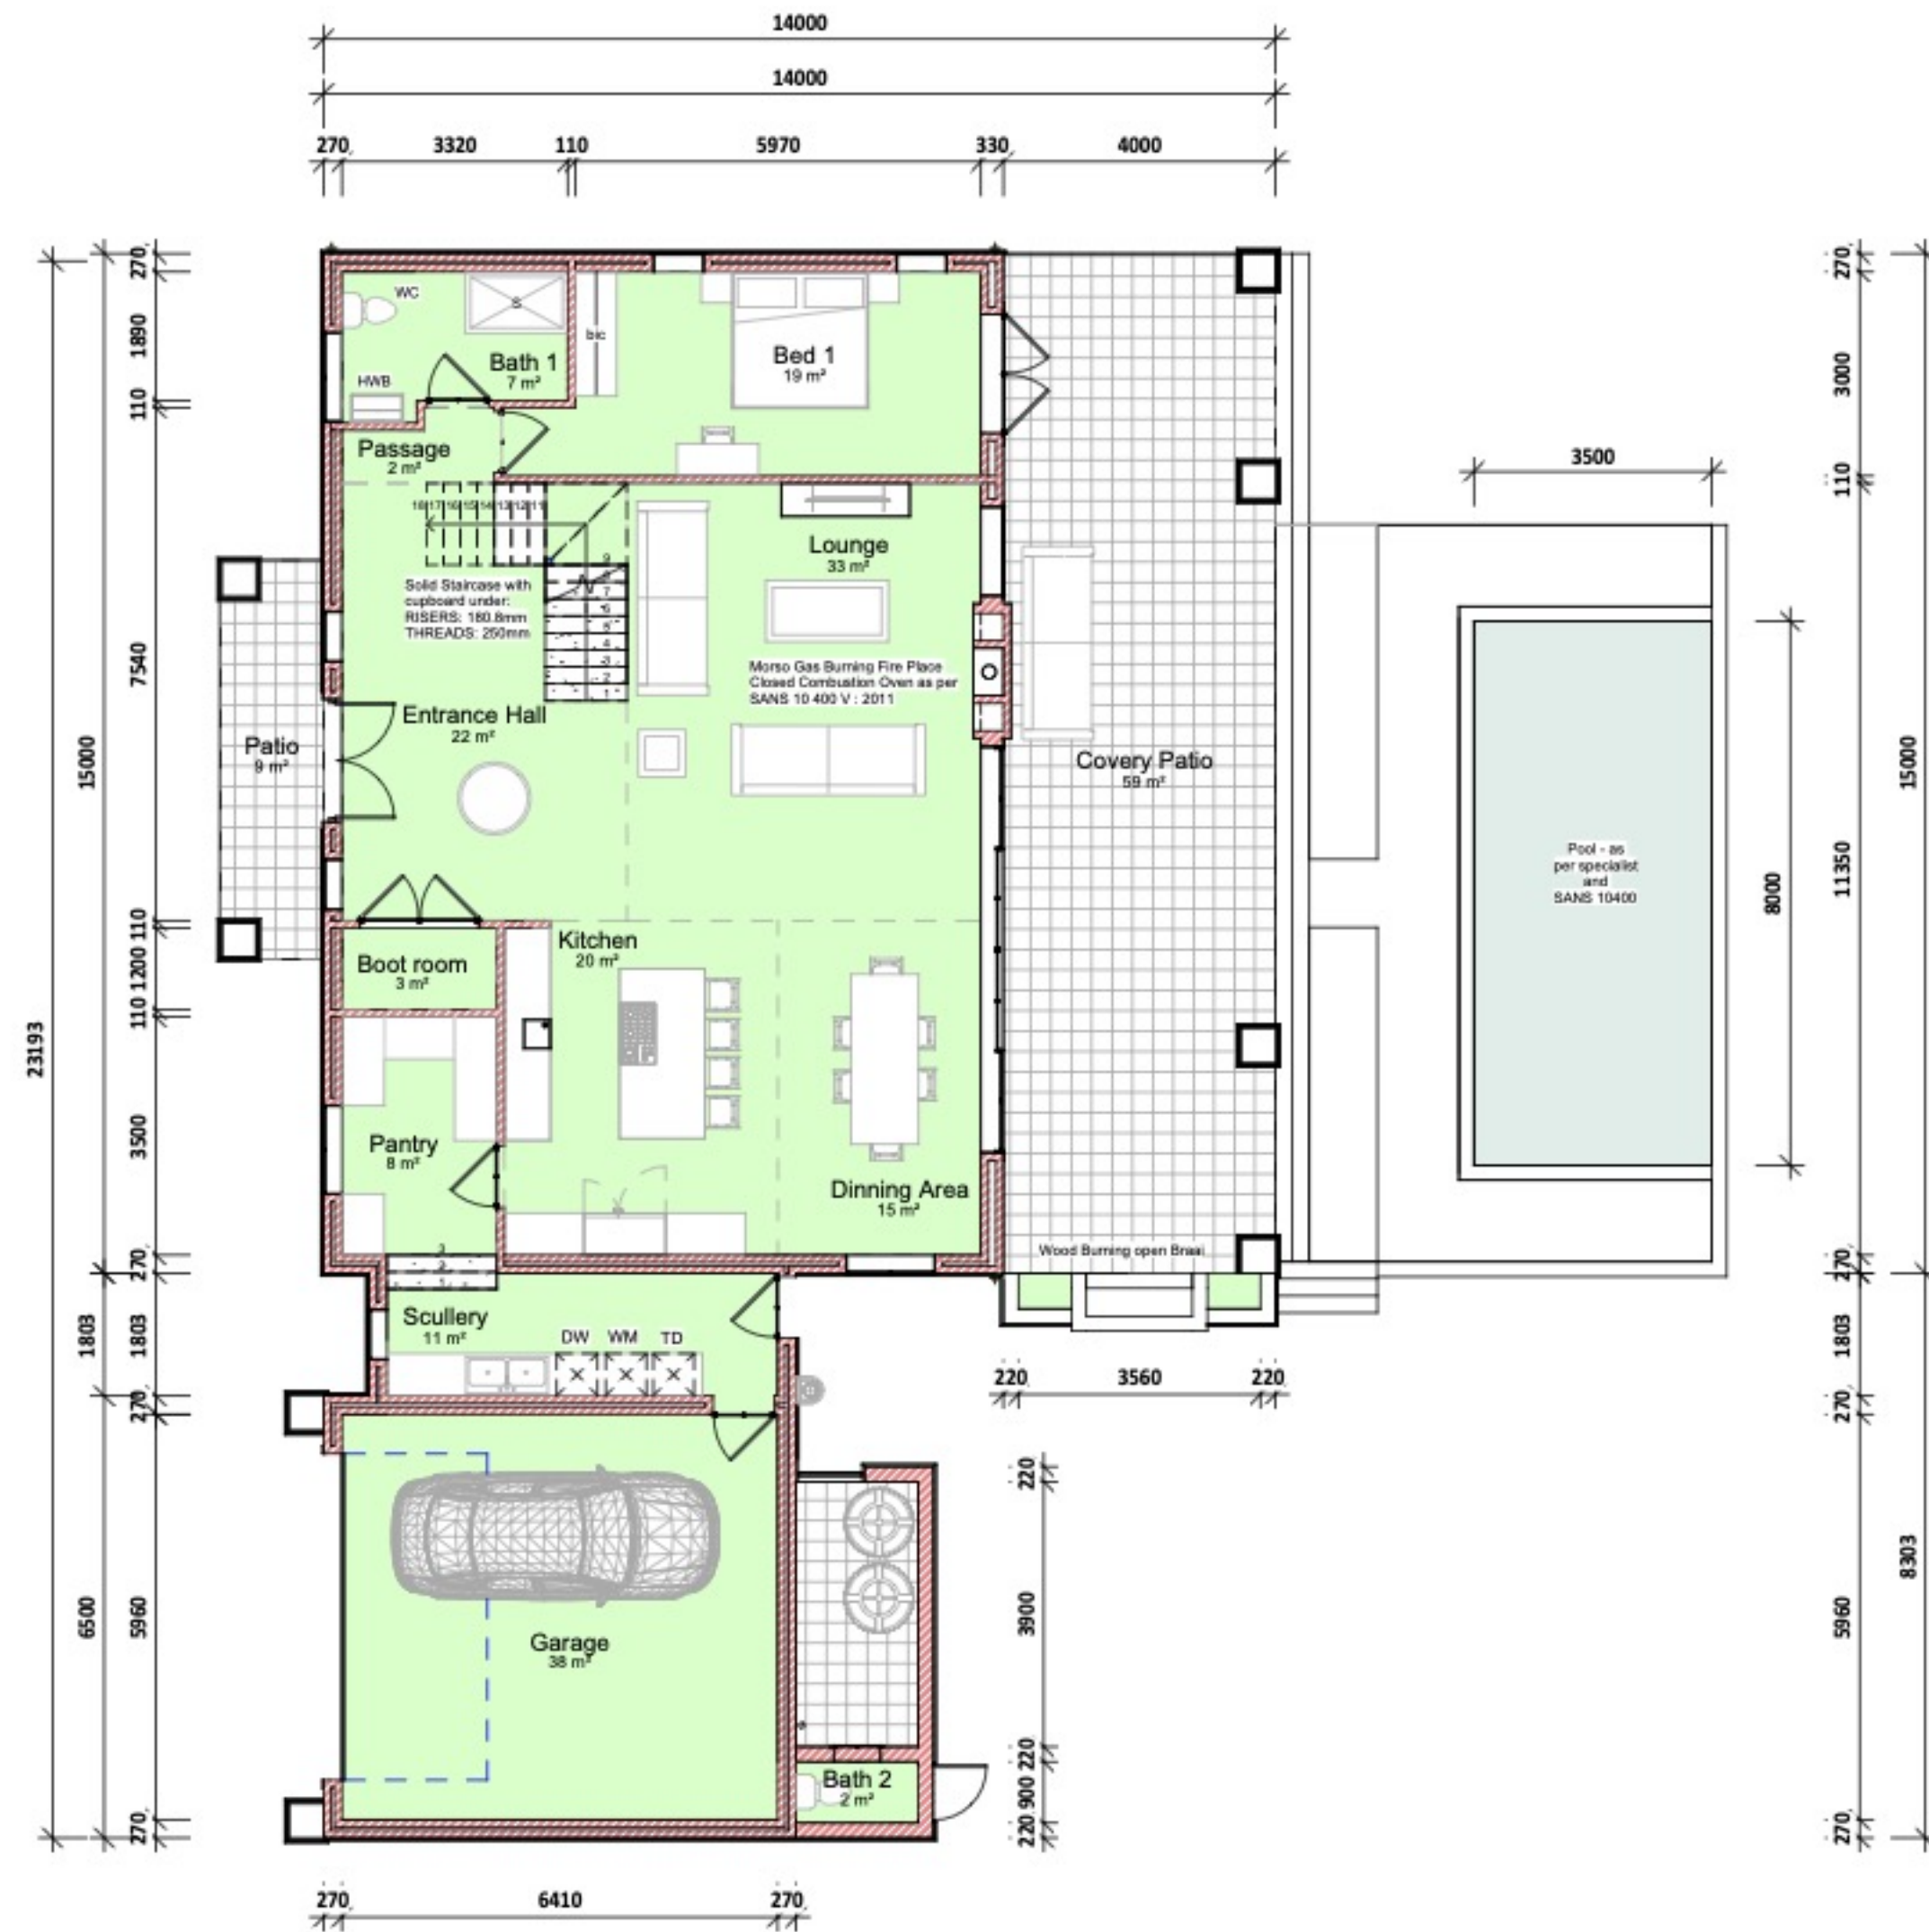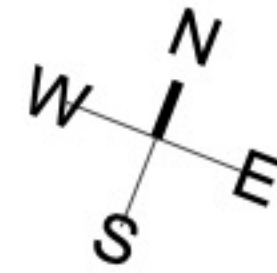

GROUND FLOOR PLAN
SCALE 1:100

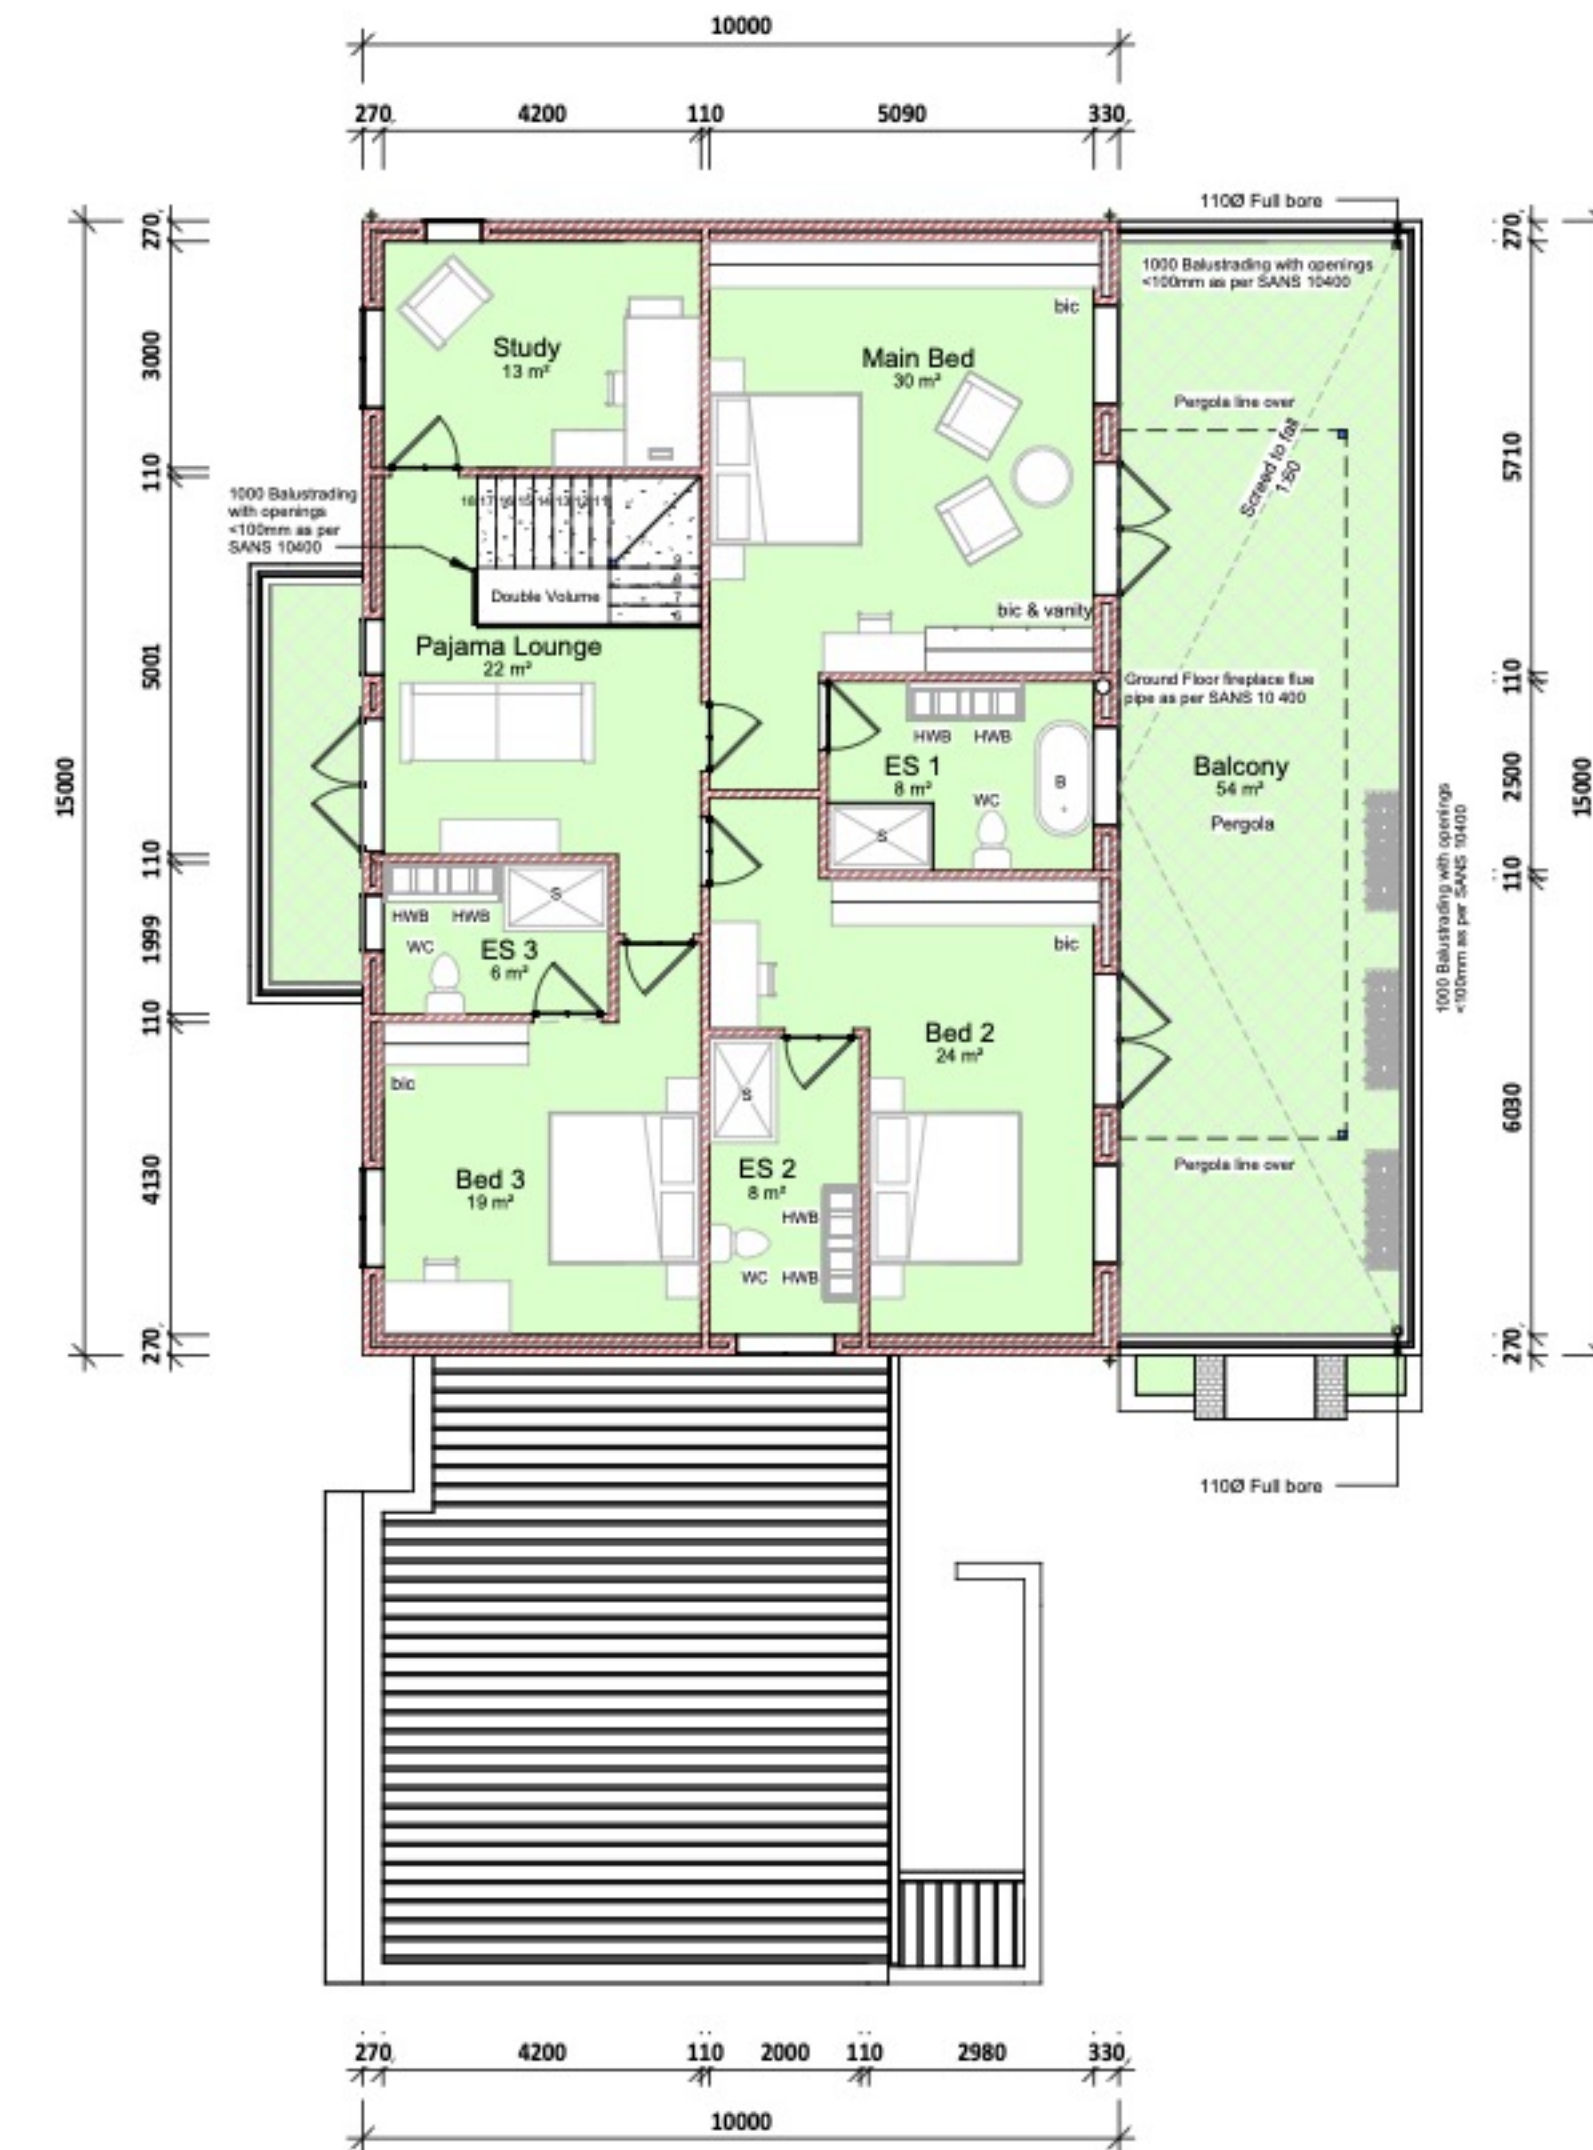

FIRST FLOOR PLAN
SCALE 1:100

ORIGINAL DOCUMENT DATE: 11/04/22		
DOCUMENT VARIATIONS REGISTER:		
NO	DATE	DESCRIPTION

Drawn: Moller Argitekto • Pr Arch 21410
13 Drosty Str.
Stellenbosch
7600
hendrik@mweb.co.za
cell: 083 455 4543

PROJECT DESCRIPTION:
The Grove on Gantouw

DRAWING DESCRIPTION:
FLOOR PLANS HOUSE 2

PROJECT / CLIENT:
**Constantia Living
Property Group**

DATE: 2023/06/16 07:44:46
DRAWN: Tiaan Geustyn
CHECKED: Hendrik Moller
SCALE: 1:100
DRAWING No.: 2022/10/06
DRAWING STATUS: Council Plans