

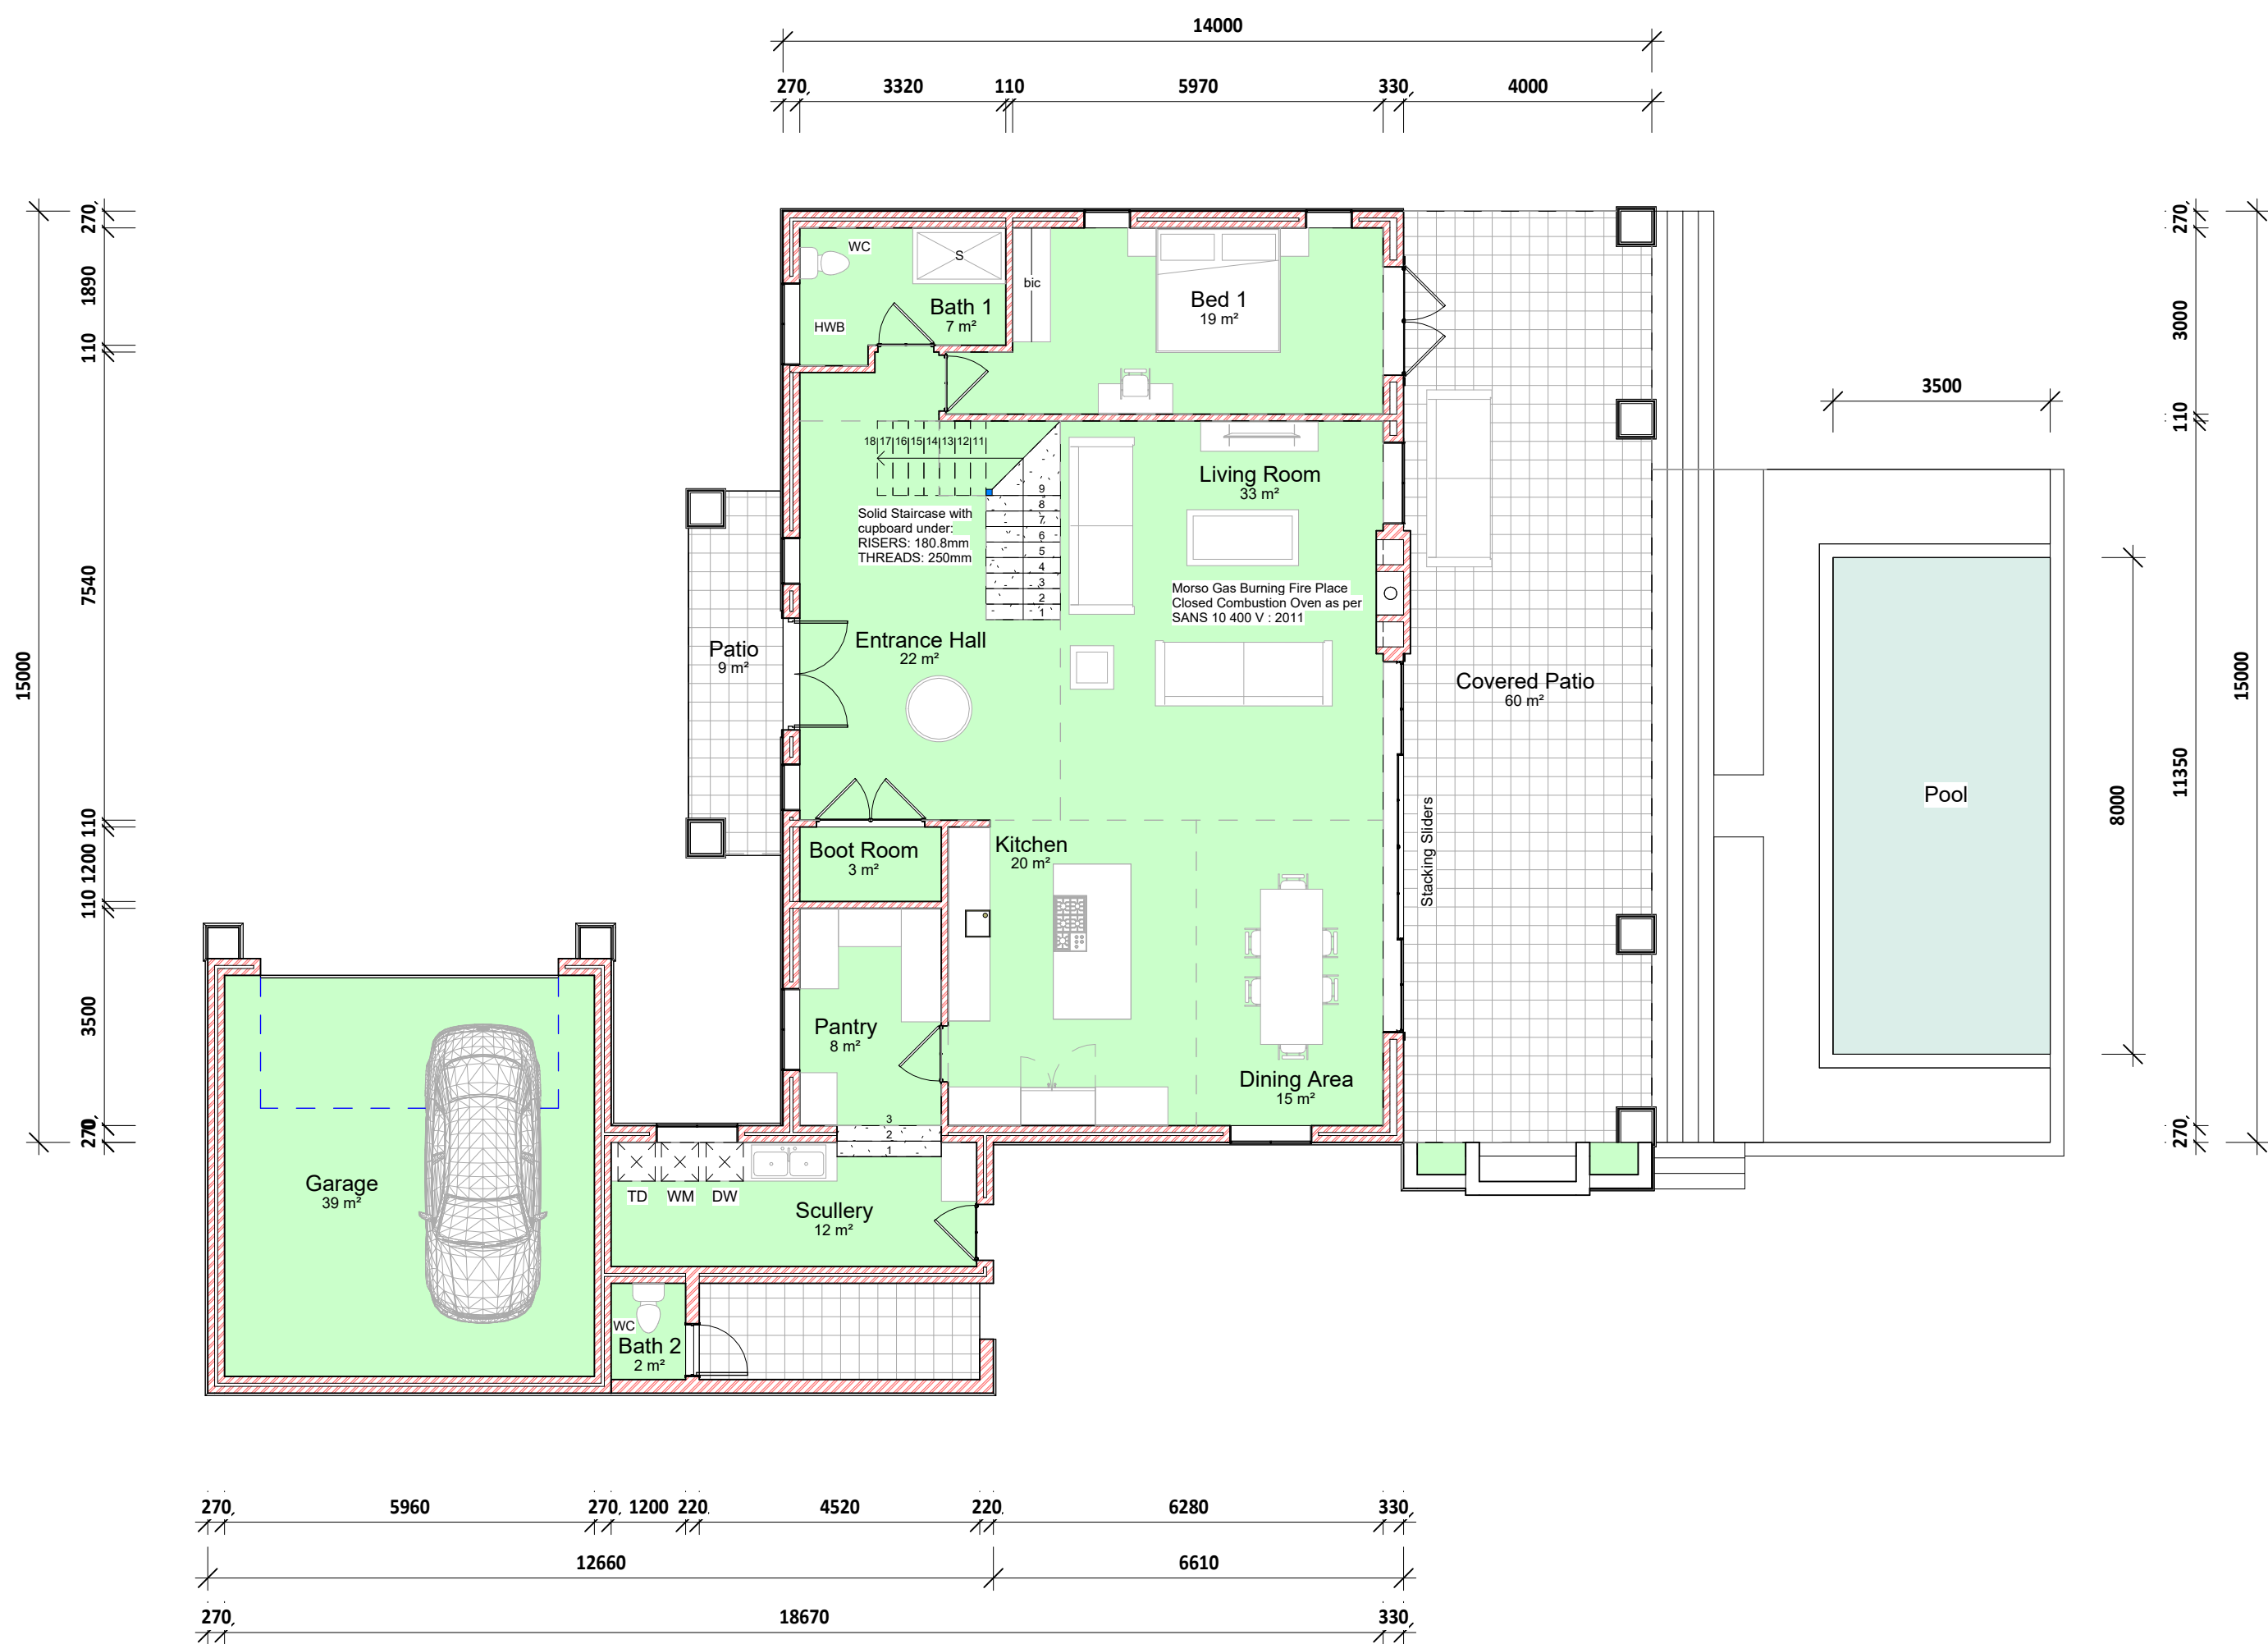
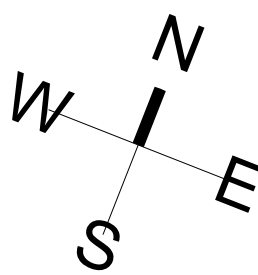


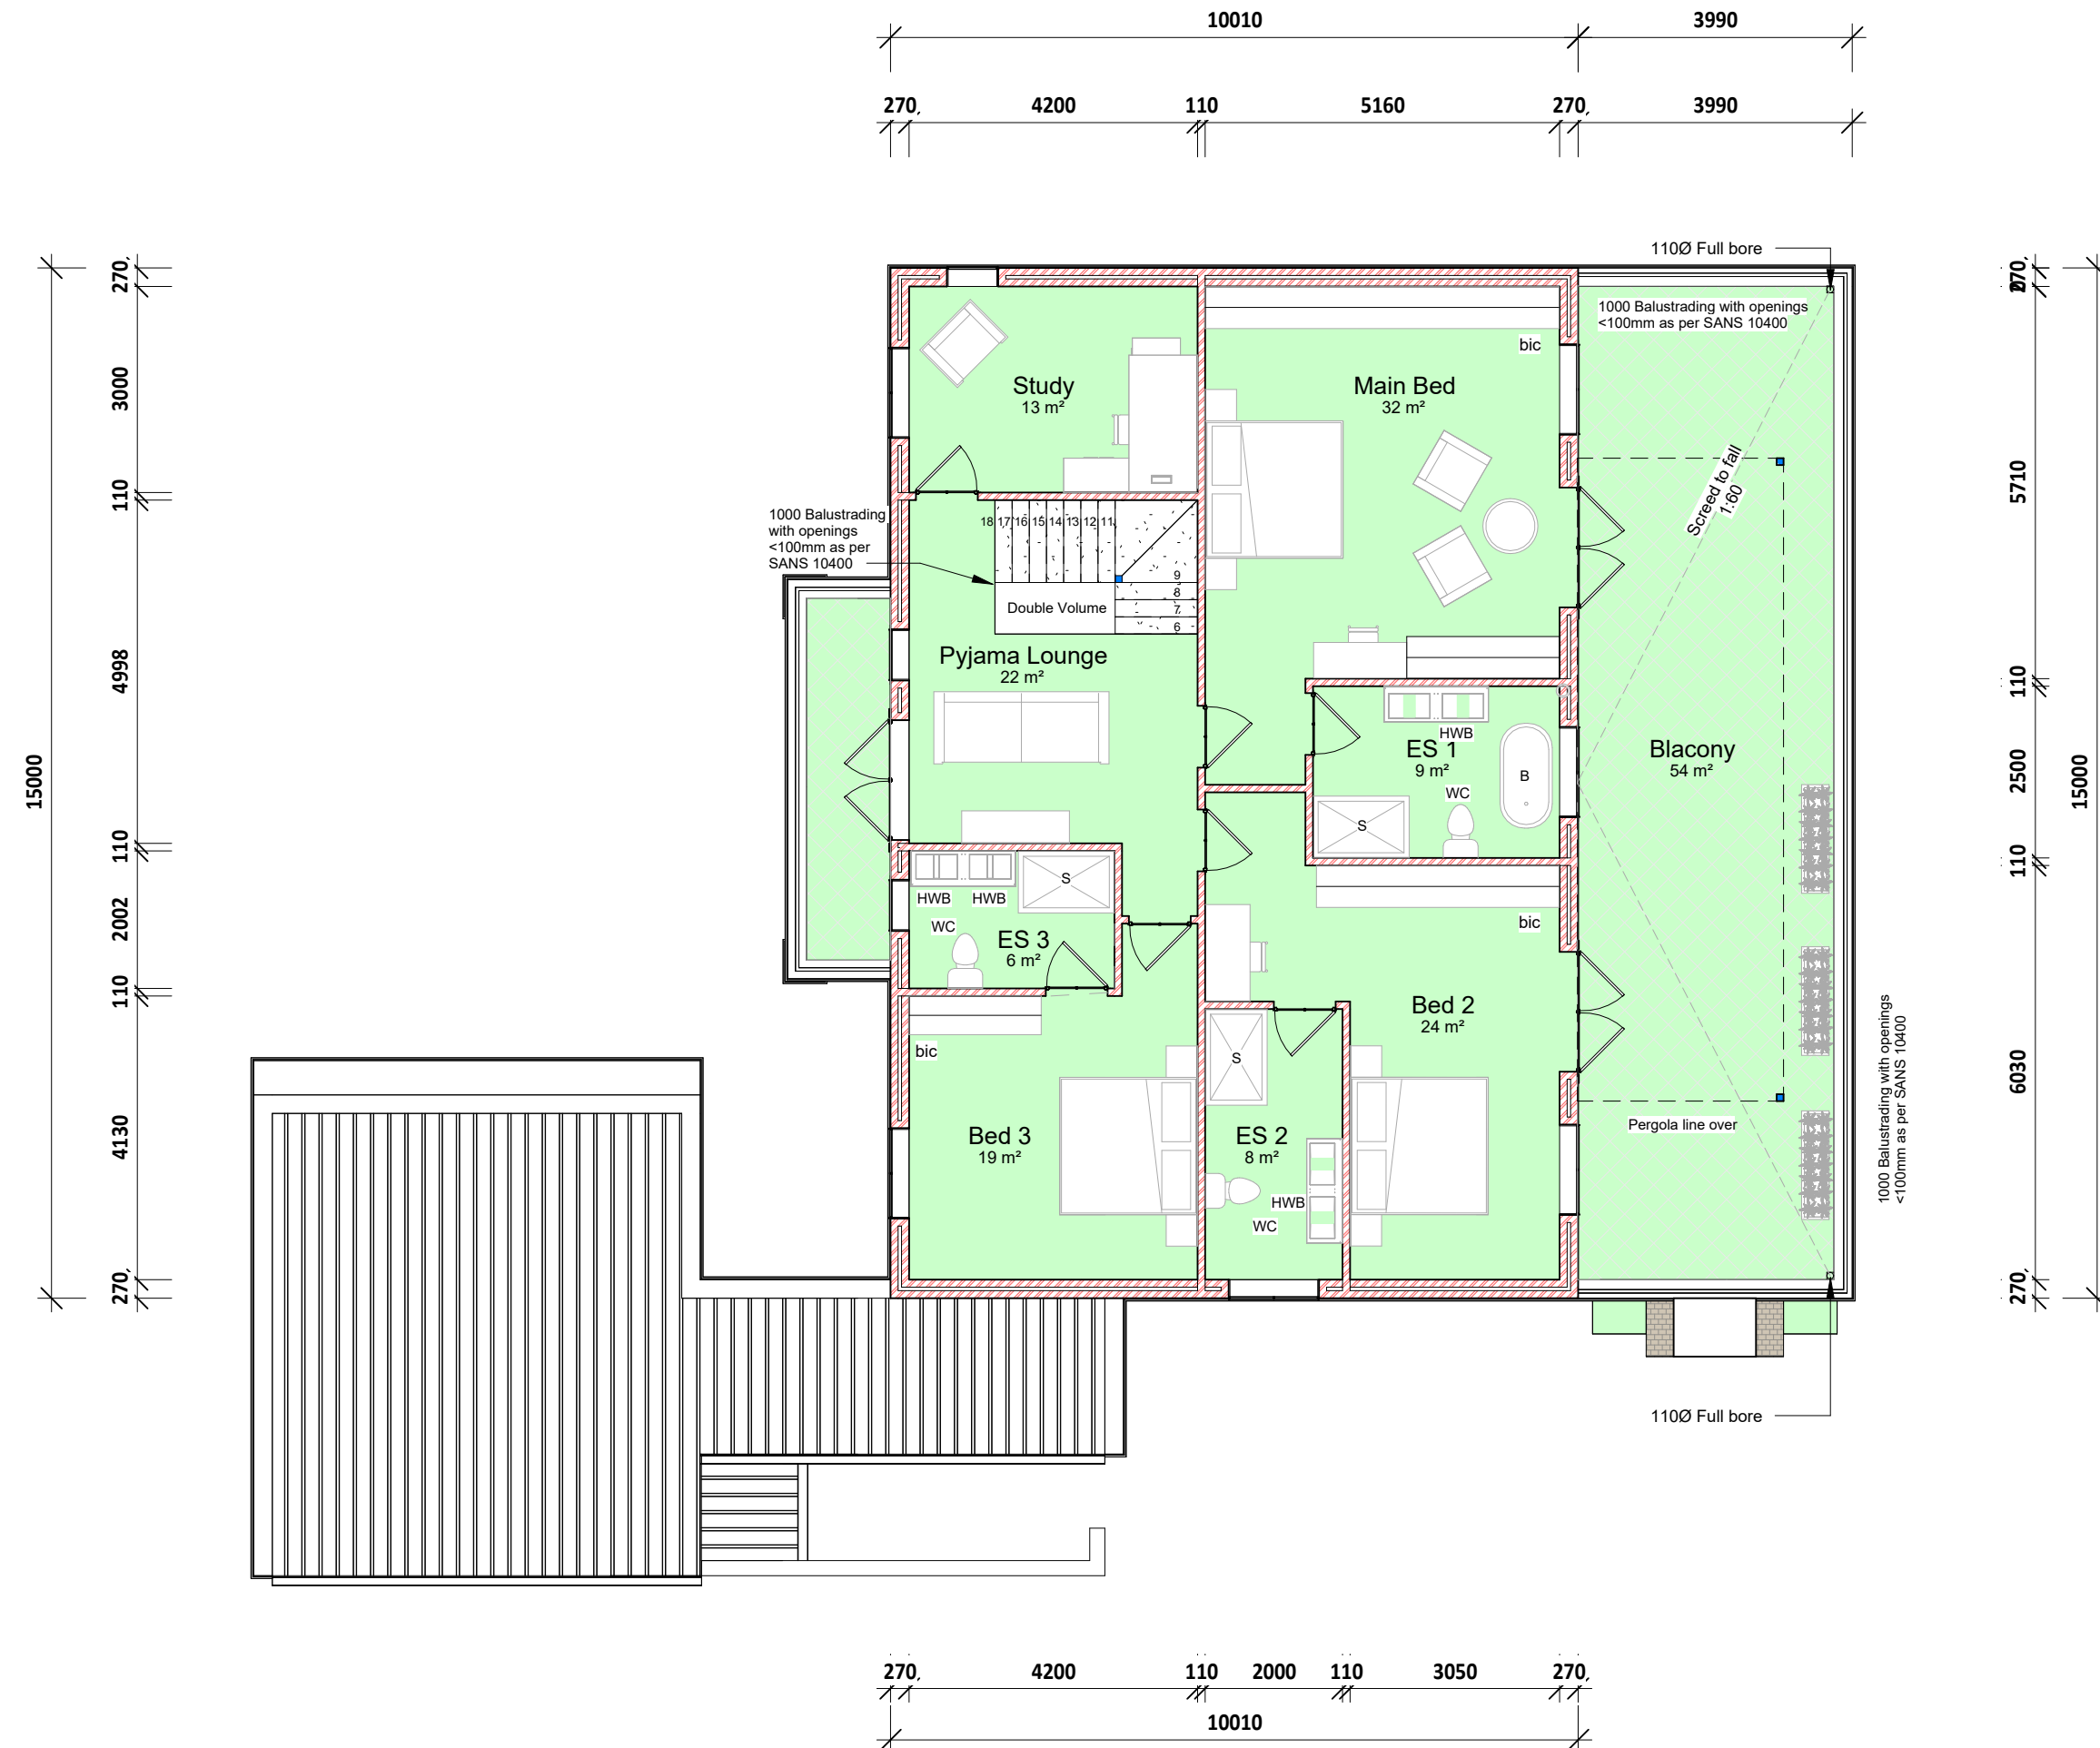

GROUND FLOOR PLAN
SCALE 1:100

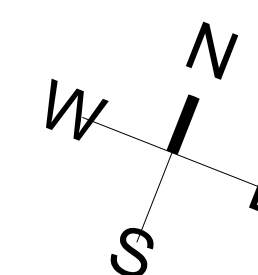

FIRST FLOOR PLAN
SCALE 1:100

ORIGINAL DOCUMENT DATE: 11/04/22		
DOCUMENT VARIATIONS REGISTER:		
NO	DATE	DESCRIPTION

Drawn: Moller Argitekto - Pr Arch 21410
13 Drostydy Str.
Stellenbosch
7600
hendrik@mweb.co.za
cell: 083 455 4543

PROJECT DESCRIPTION:
The Grove on Gantouw

DRAWING DESCRIPTION:
FLOOR PLANS HOUSE 1

PROJECT / CLIENT:
CLPG


DATE: 8/11/2023 12:18:16 PM
DRAWN: Tiaan Geustyn
CHECKED: Hendrik Moller
SCALE: 1 : 100
DRAWING No.: 2022/10/06
REVISION:
DRAWING STATUS:
Council Plans




WESTERN ELEVATION
SCALE 1:100



EASTERN ELEVATION
SCALE 1:100

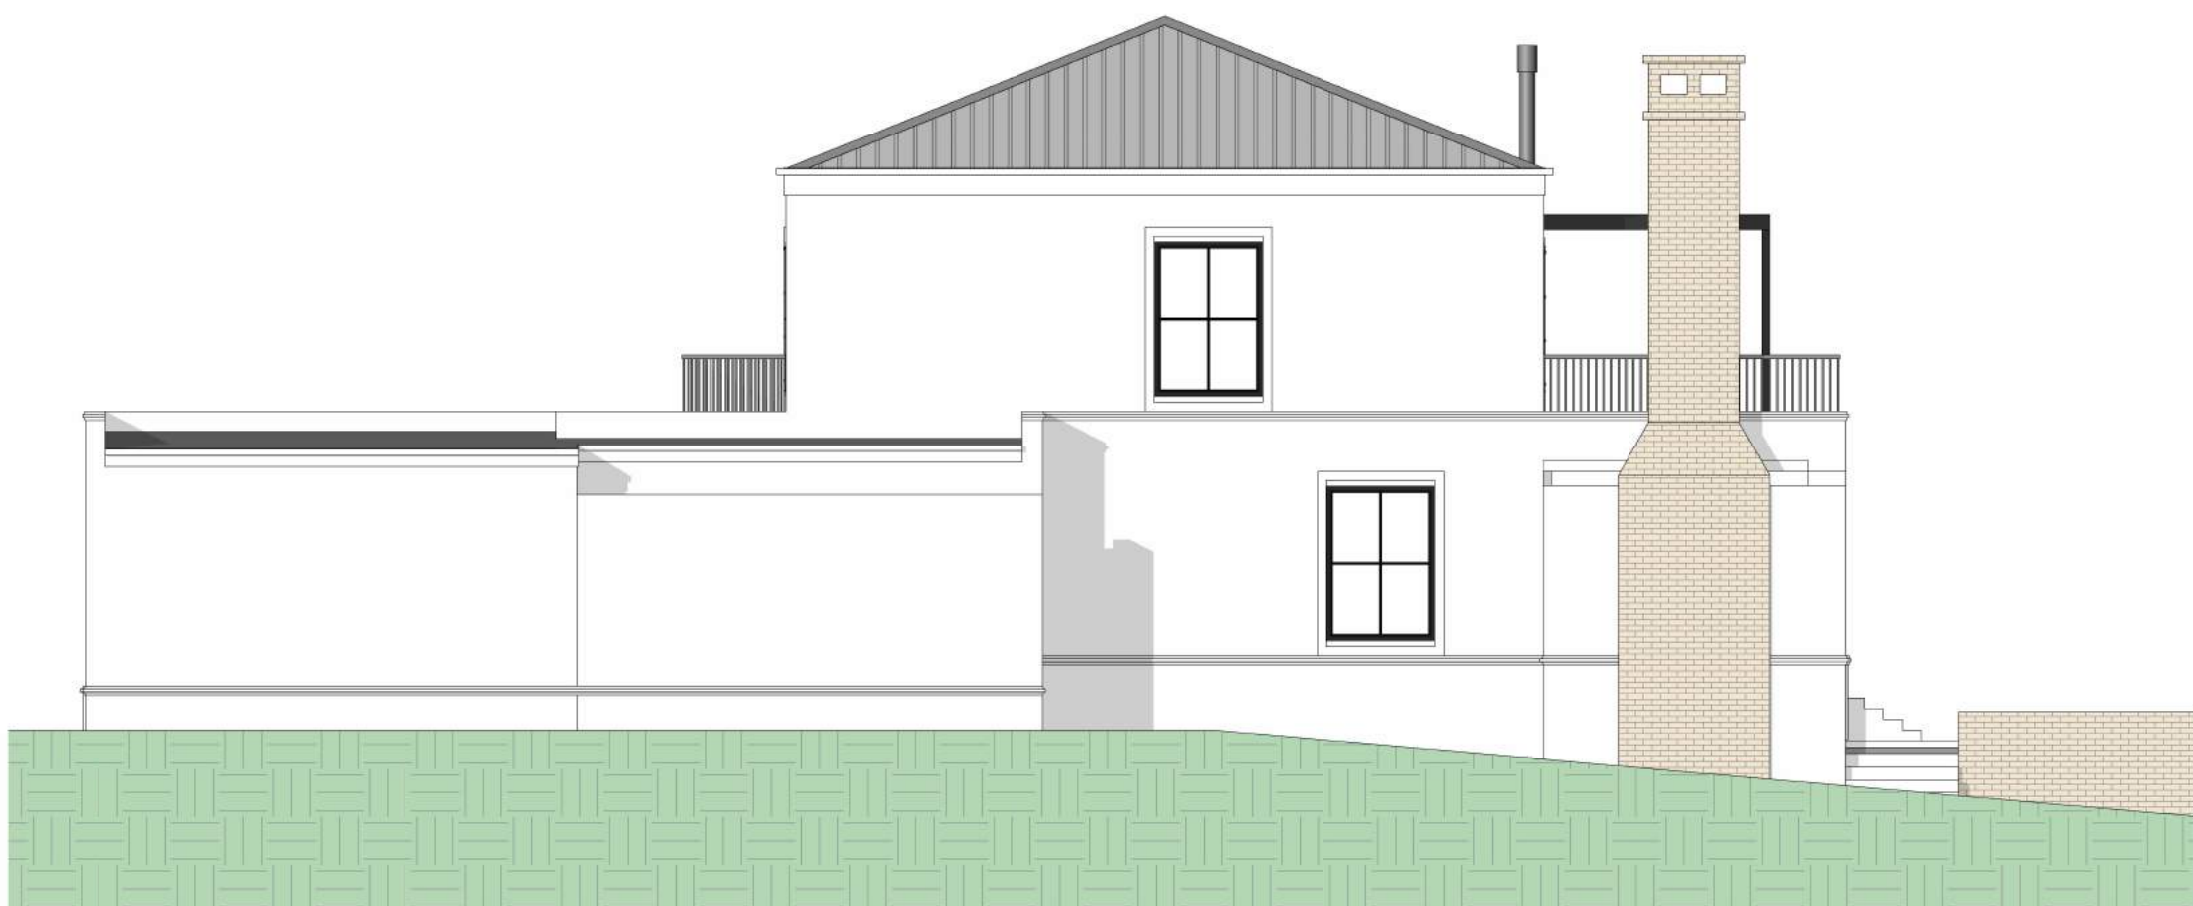

SOUTHERN ELEVATION
SCALE 1:100

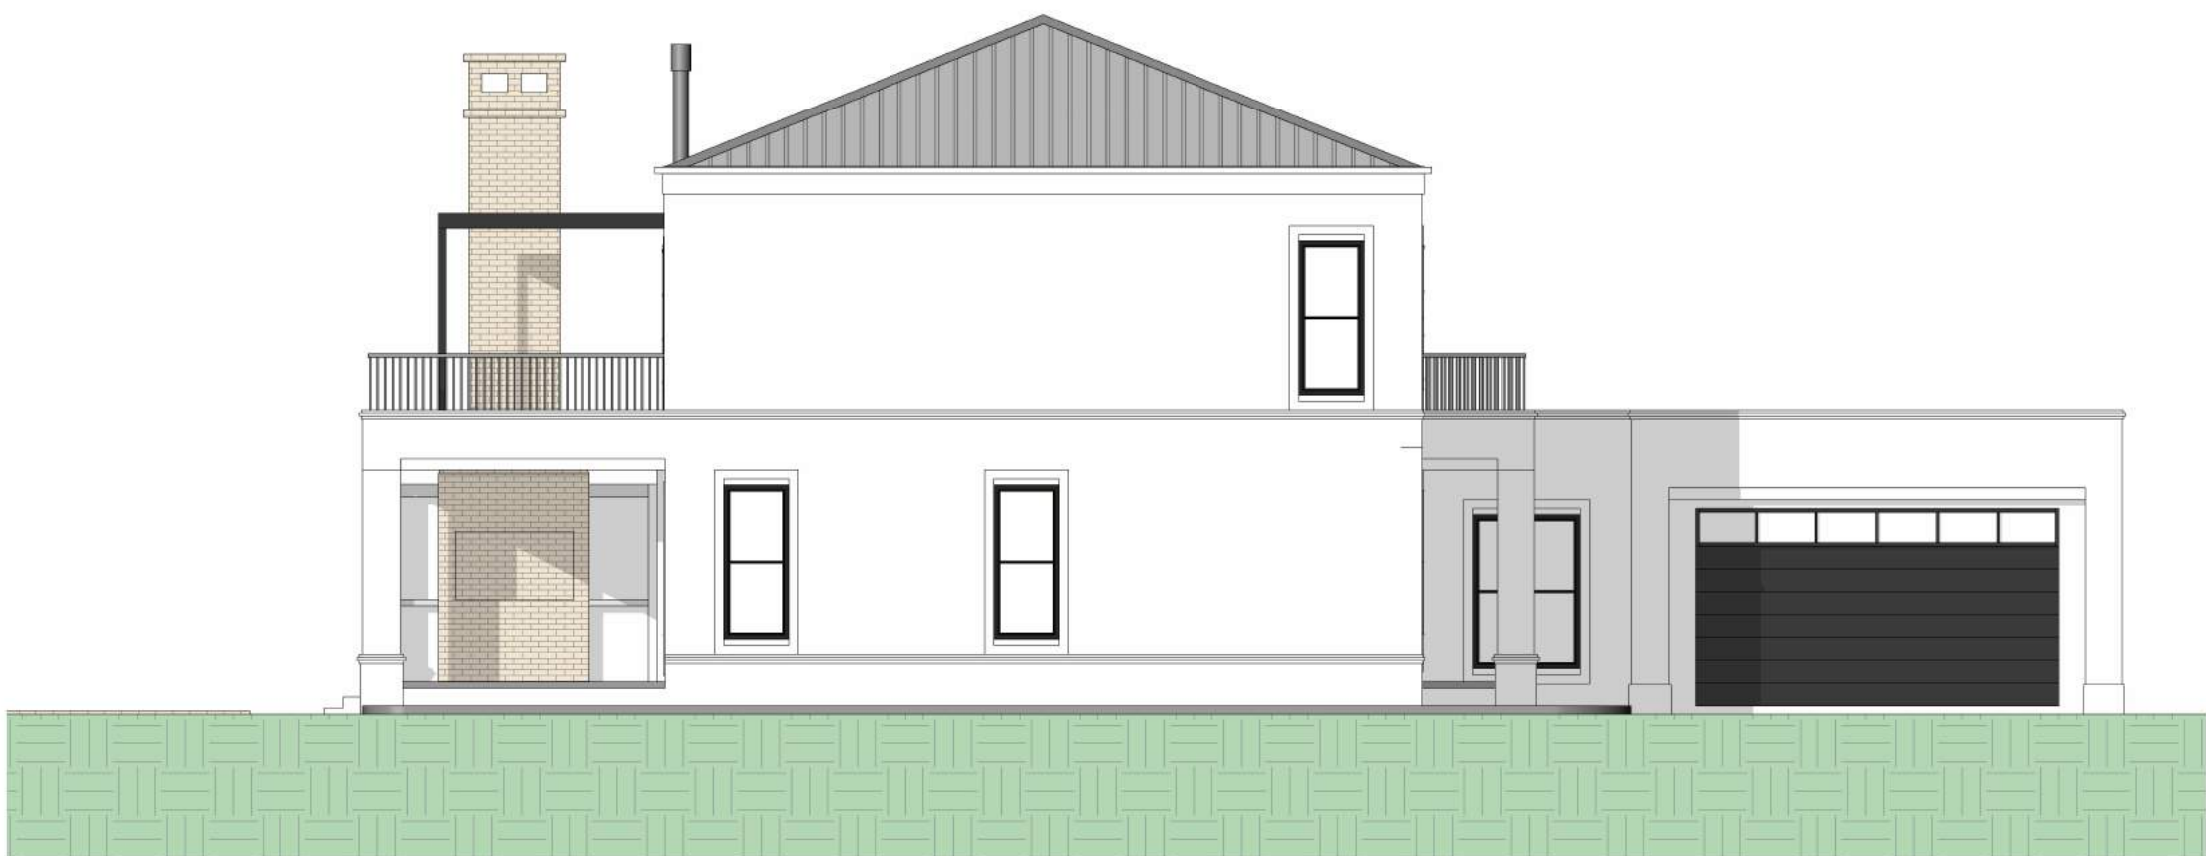

NORTHERN ELEVATION
SCALE 1:100



NORTH WESTERN PERSPECTIVE
NTS



EASTERN PERSPECTIVE
NTS

ORIGINAL DOCUMENT DATE:		11/04/22
DOCUMENT VARIATIONS REGISTER:		
NO	DATE	DESCRIPTION

Drawn: **Moller Argitekto** - Pr Arch 21410
13 Drostydj Str.
Stellenbosch
7600
hendrik@mweb.co.za
cell: 083 455 4543



PROJECT DESCRIPTION:
The Grove on Gantouw

DRAWING DESCRIPTION:
ELEVATIONS HOUSE 1



PROJECT / CLIENT:
CLPG

DATE: 8/11/2023 12:19:08 PM
DRAWN: Tiaan Geustyn
CHECKED: Hendrik Moller
SCALE: 1 : 100
DRAWING No.: 2023/04/05
REVISION:

DRAWING STATUS:
Council Plans

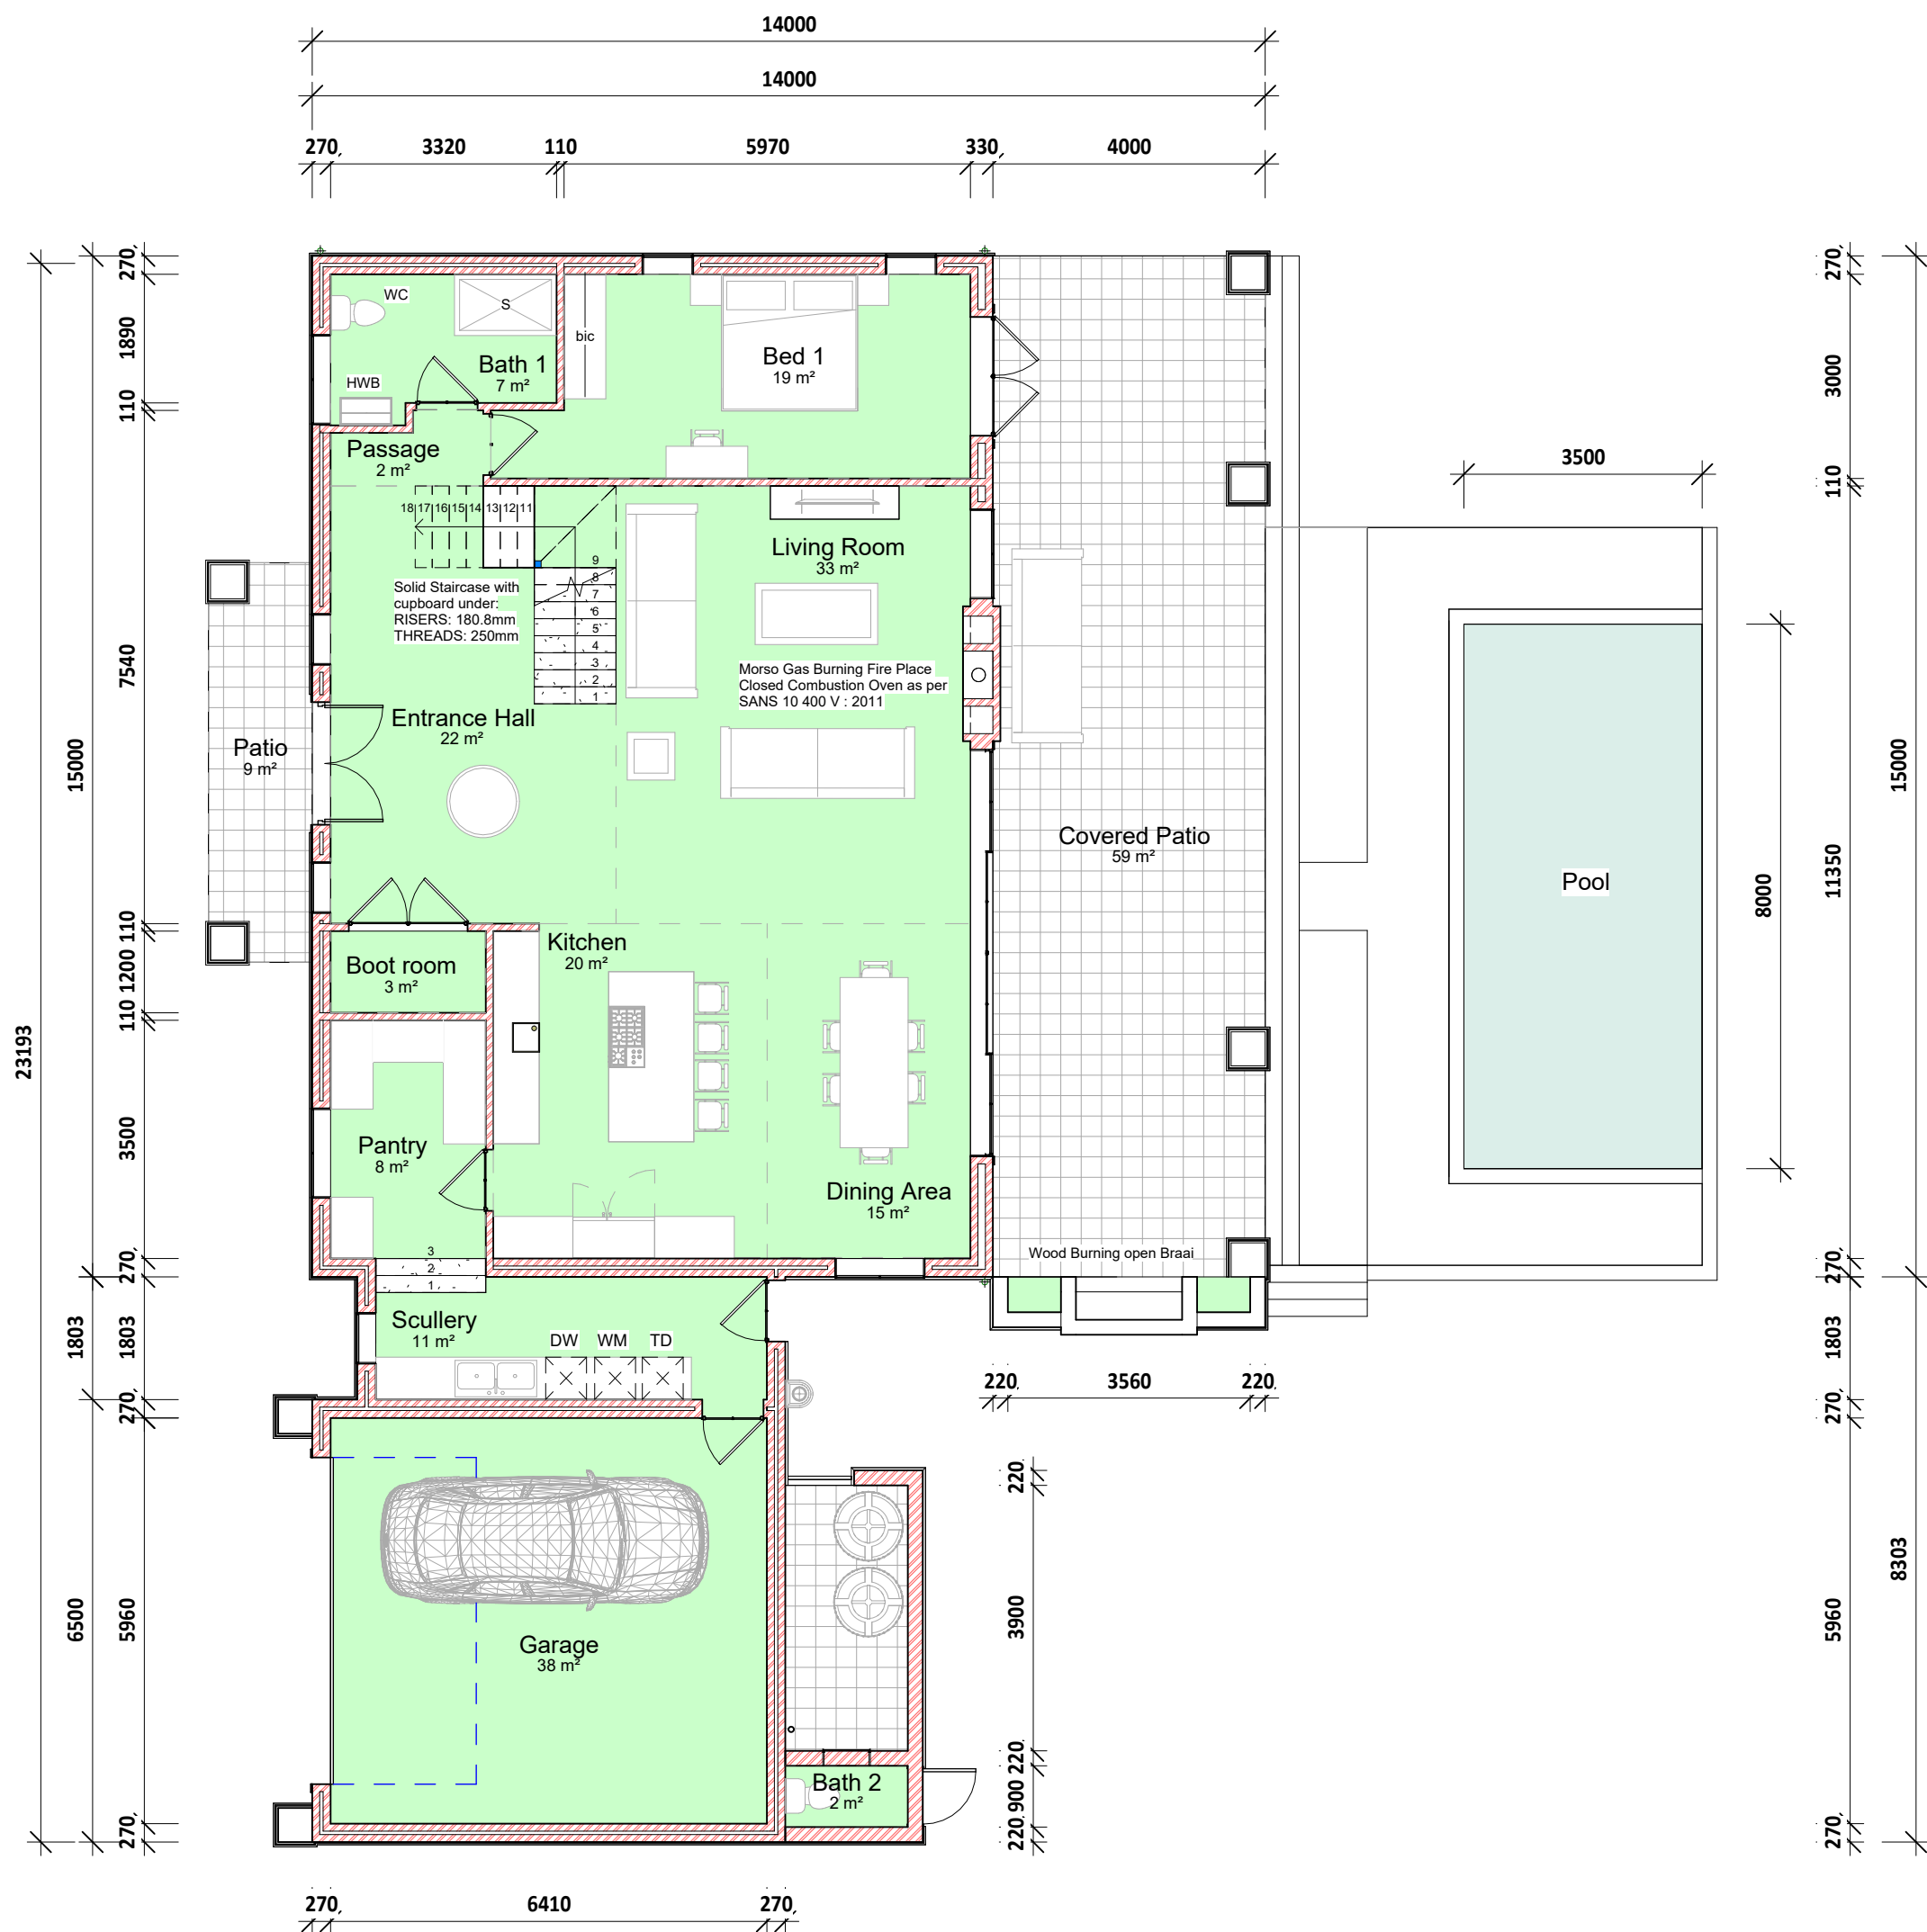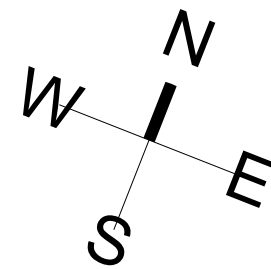

GROUND FLOOR PLAN
SCALE 1:100

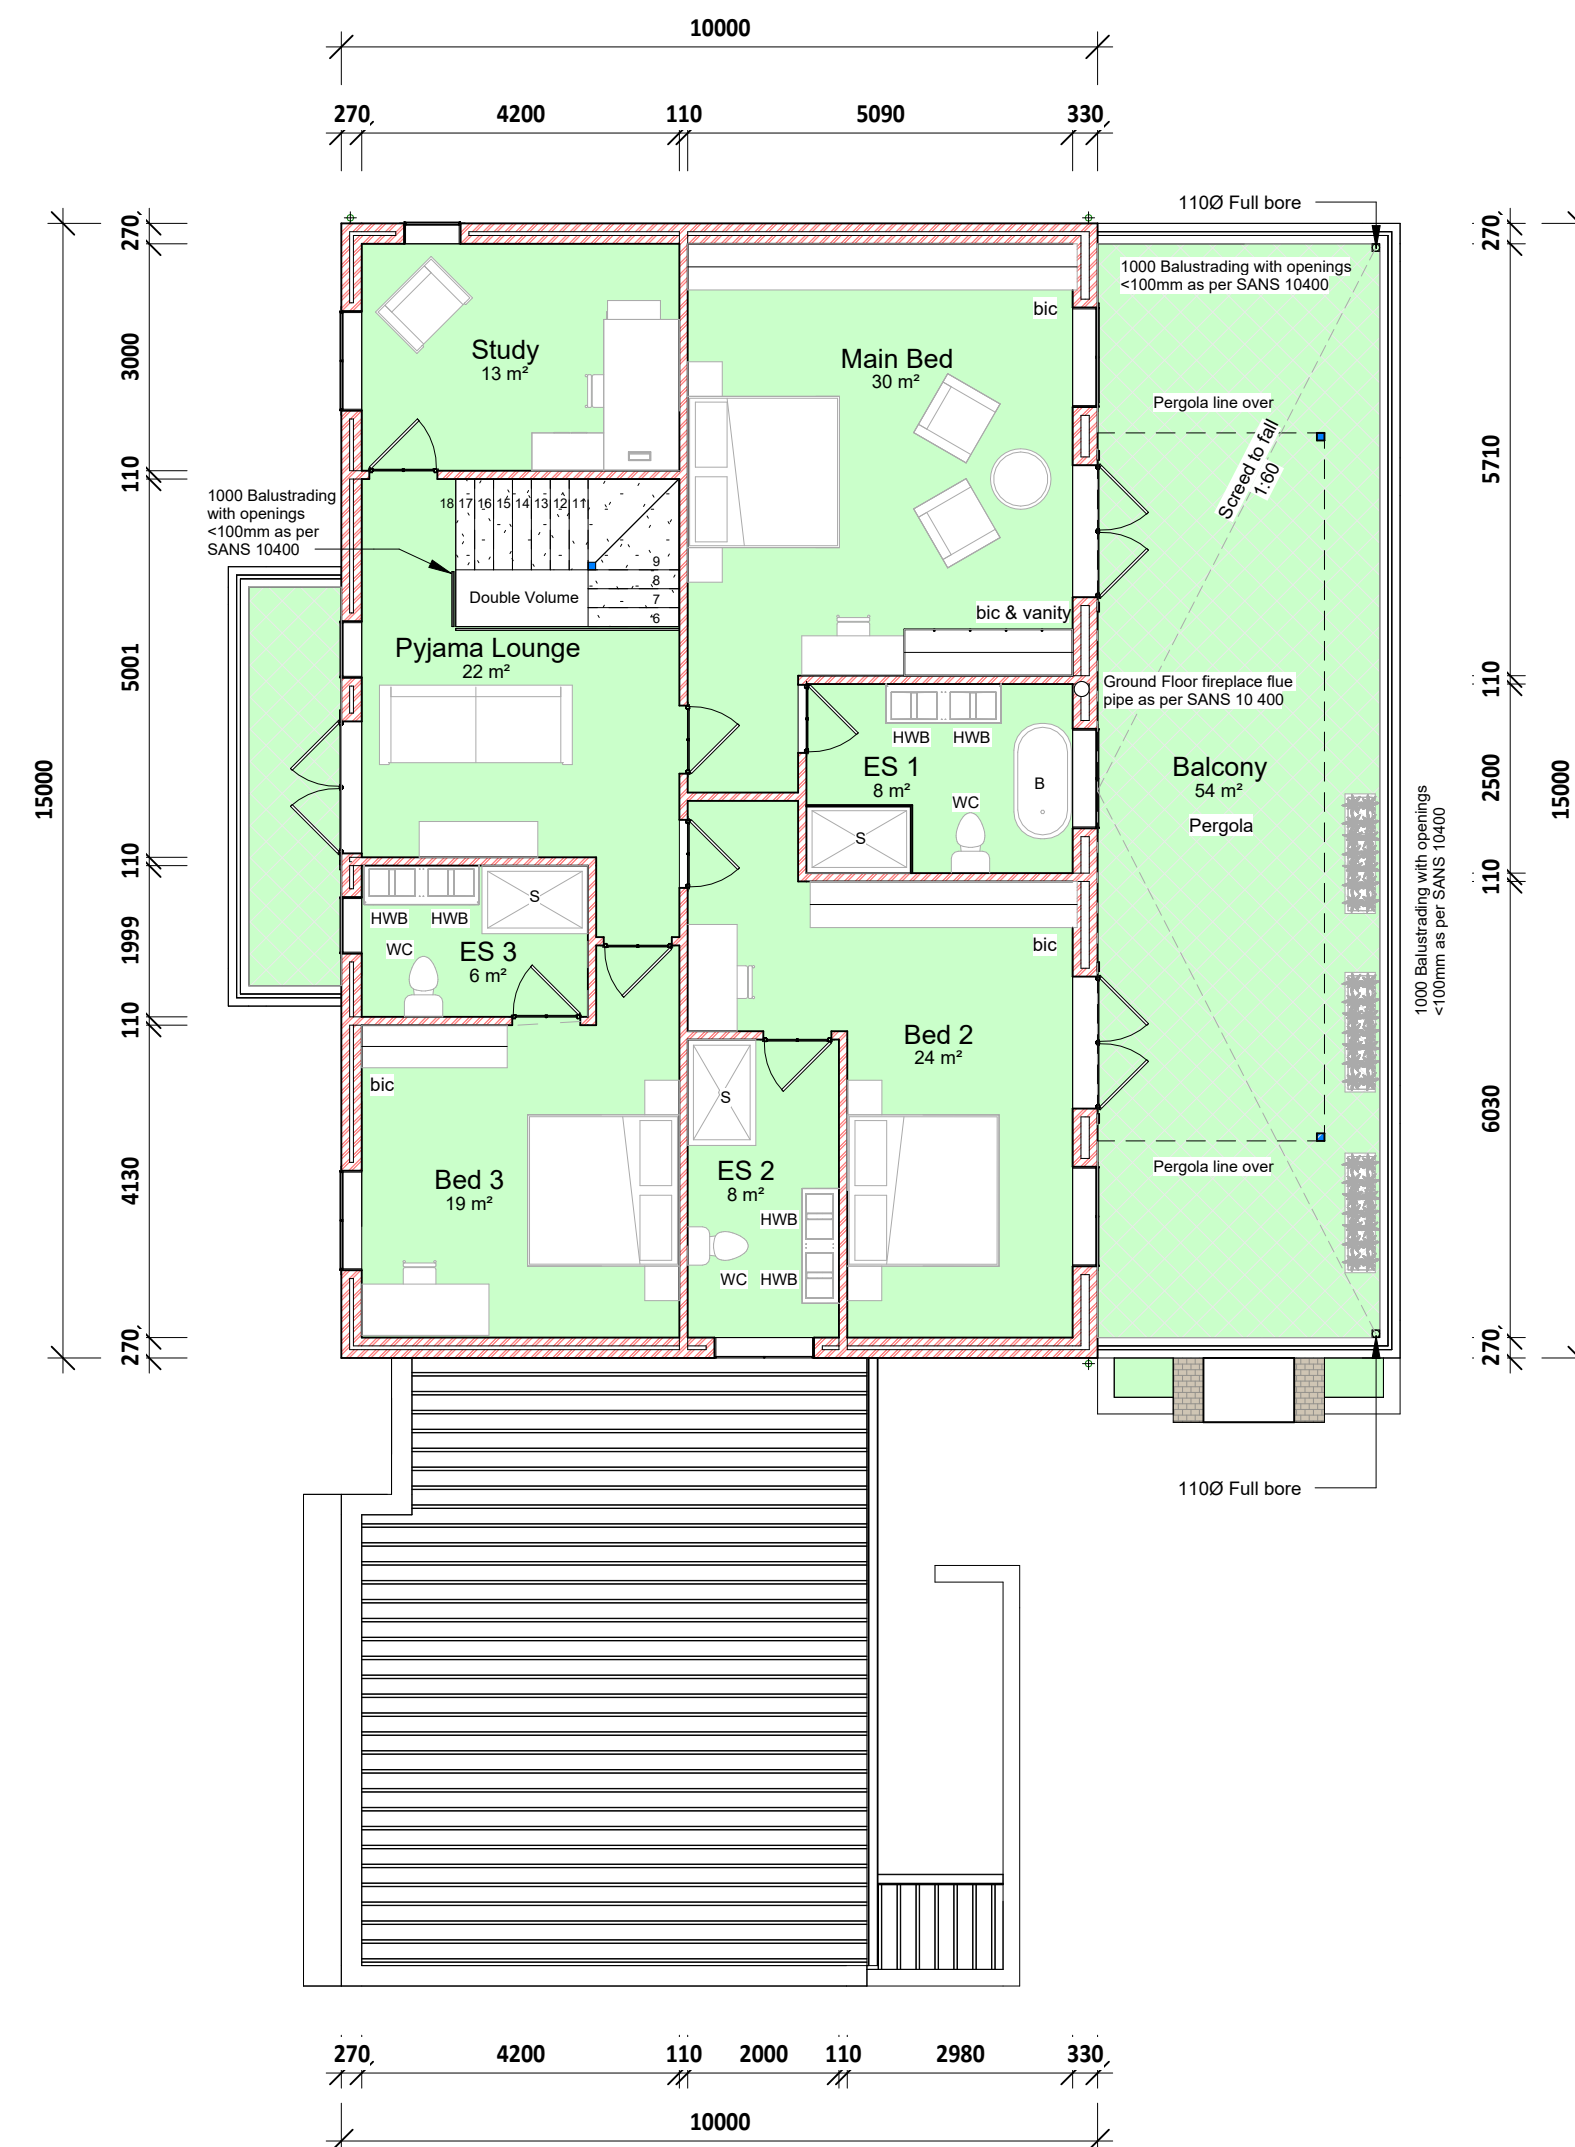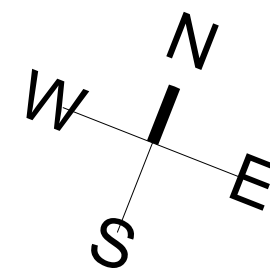

FIRST FLOOR PLAN
SCALE 1:100

ORIGINAL DOCUMENT DATE: 11/04/22		
DOCUMENT VARIATIONS REGISTER:		
NO	DATE	DESCRIPTION

Drawn: **Moller Argitekto** - Pr Arch 21410
13 Drostydj Str.
Stellenbosch
7600
hendrik@mweb.co.za
cell: 083 455 4543

PROJECT DESCRIPTION:
The Grove on Gantouw

DRAWING DESCRIPTION:
FLOOR PLANS HOUSE 2

PROJECT / CLIENT:
CLPG

DATE: 8/11/2023 12:16:30 PM
DRAWN: Tiaan Geustyn
CHECKED: Hendrik Moller
SCALE: 1 : 100
DRAWING No.: 2022/10/06
REVISION:
DRAWING STATUS:
Council Plans



WESTERN ELEVATION
SCALE 1:100



EASTERN ELEVATION
SCALE 1:100



SOUTHERN ELEVATION
SCALE 1:100



NORTHERN ELEVATION
SCALE 1:100



WESTERN PERSPECTIVE
NTS



EASTERN PERSPECTIVE
NTS

ORIGINAL DOCUMENT DATE:		11/04/22
DOCUMENT VARIATIONS REGISTER:		
NO	DATE	DESCRIPTION

Drawn: **Moller Argitekto** - Pr Arch 21410
13 Drostydj Str.
Stellenbosch
7600
hendrik@mweb.co.za
cell: 083 455 4543

PROJECT DESCRIPTION:
The Grove on Gantouw



DRAWING DESCRIPTION:
ELEVATIONS HOUSE 2

PROJECT / CLIENT:
CLPG


DATE: 8/11/2023 12:17:14 PM
DRAWN: Tiaan Geustyn
CHECKED: Hendrik Moller
SCALE: 1 : 100
DRAWING No.: 2023/04/05
REVISION:

--

DRAWING STATUS:
Council Plans

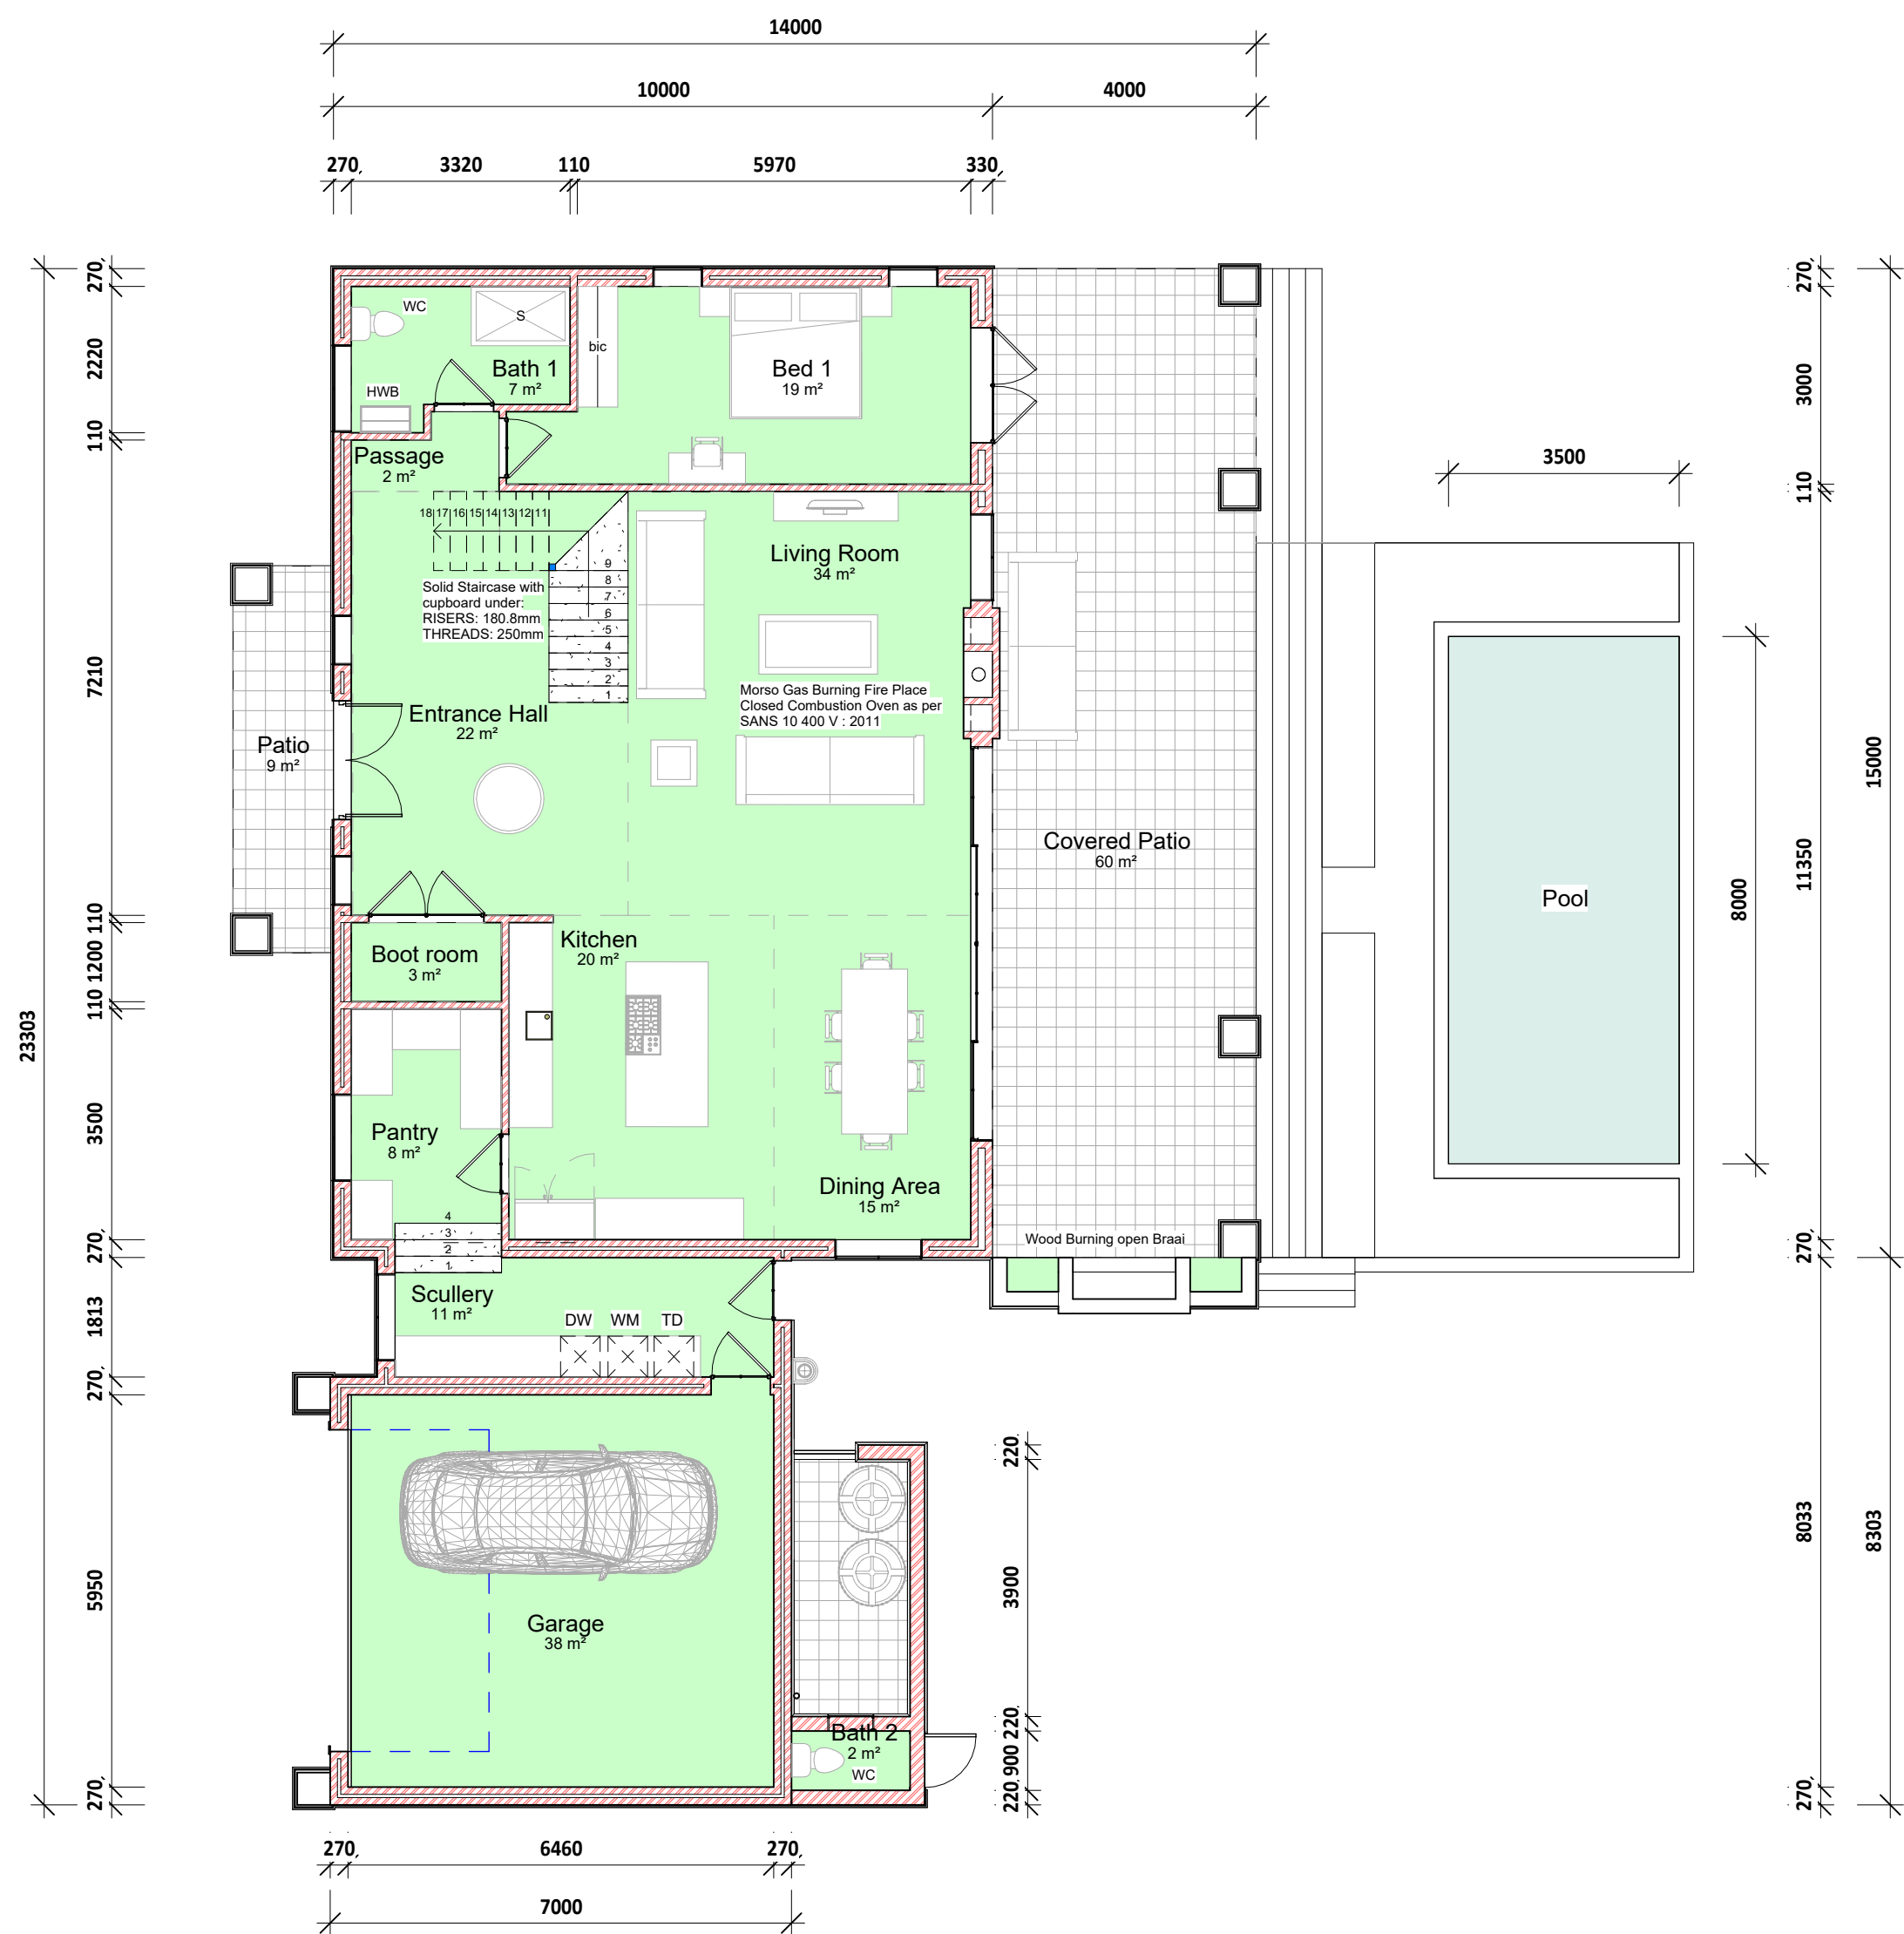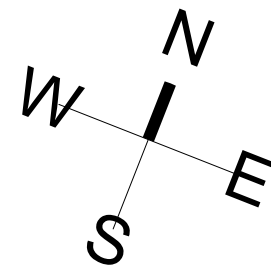

GROUND FLOOR PLAN
SCALE 1:100

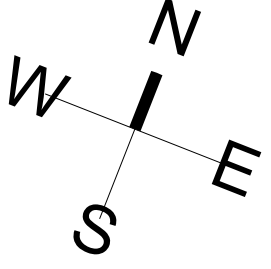

FIRST FLOOR PLAN
SCALE 1:100

ORIGINAL DOCUMENT DATE: 11/04/22		
DOCUMENT VARIATIONS REGISTER:		
NO	DATE	DESCRIPTION

Drawn: **Moller Argitekto** - Pr Arch 21410
13 Drostydj Str.
Stellenbosch
7600
hendrik@mweb.co.za
cell: 083 455 4543

PROJECT DESCRIPTION:
The Grove on Gantouw

DRAWING DESCRIPTION:
FLOOR PLANS HOUSE 3

PROJECT / CLIENT:
CLPG

DATE: 8/11/2023 12:14:36 PM
DRAWN: Tiaan Geustyn
CHECKED: Hendrik Moller
SCALE: 1 : 100
DRAWING No.: 2022/10/06
DRAWING STATUS: Council Plans



WESTERN ELEVATION
SCALE 1:100



EASTERN ELEVATION
SCALE 1:100



SOUTHERN ELEVATION
SCALE 1:100



NORTHERN ELEVATION
SCALE 1:100



WESTERN PERSPECTIVE
NTS



EASTERN PERSPECTIVE
NTS

ORIGINAL DOCUMENT DATE:		11/04/22
DOCUMENT VARIATIONS REGISTER:		
NO	DATE	DESCRIPTION

Drawn: **Moller Argitekto** - Pr Arch 21410
13 Drostydj Str.
Stellenbosch
7600
hendrik@mweb.co.za
cell: 083 455 4543

PROJECT DESCRIPTION:
The Grove on Gantouw



DRAWING DESCRIPTION:
ELEVATIONS HOUSE 3

PROJECT / CLIENT:
CLPG



DATE: 8/11/2023 12:15:23 PM
DRAWN: Tiaan Geustyn
CHECKED: Hendrik Moller
SCALE: 1 : 100
DRAWING No.: 2023/04/05
REVISION:

--

DRAWING STATUS:
Council Plans

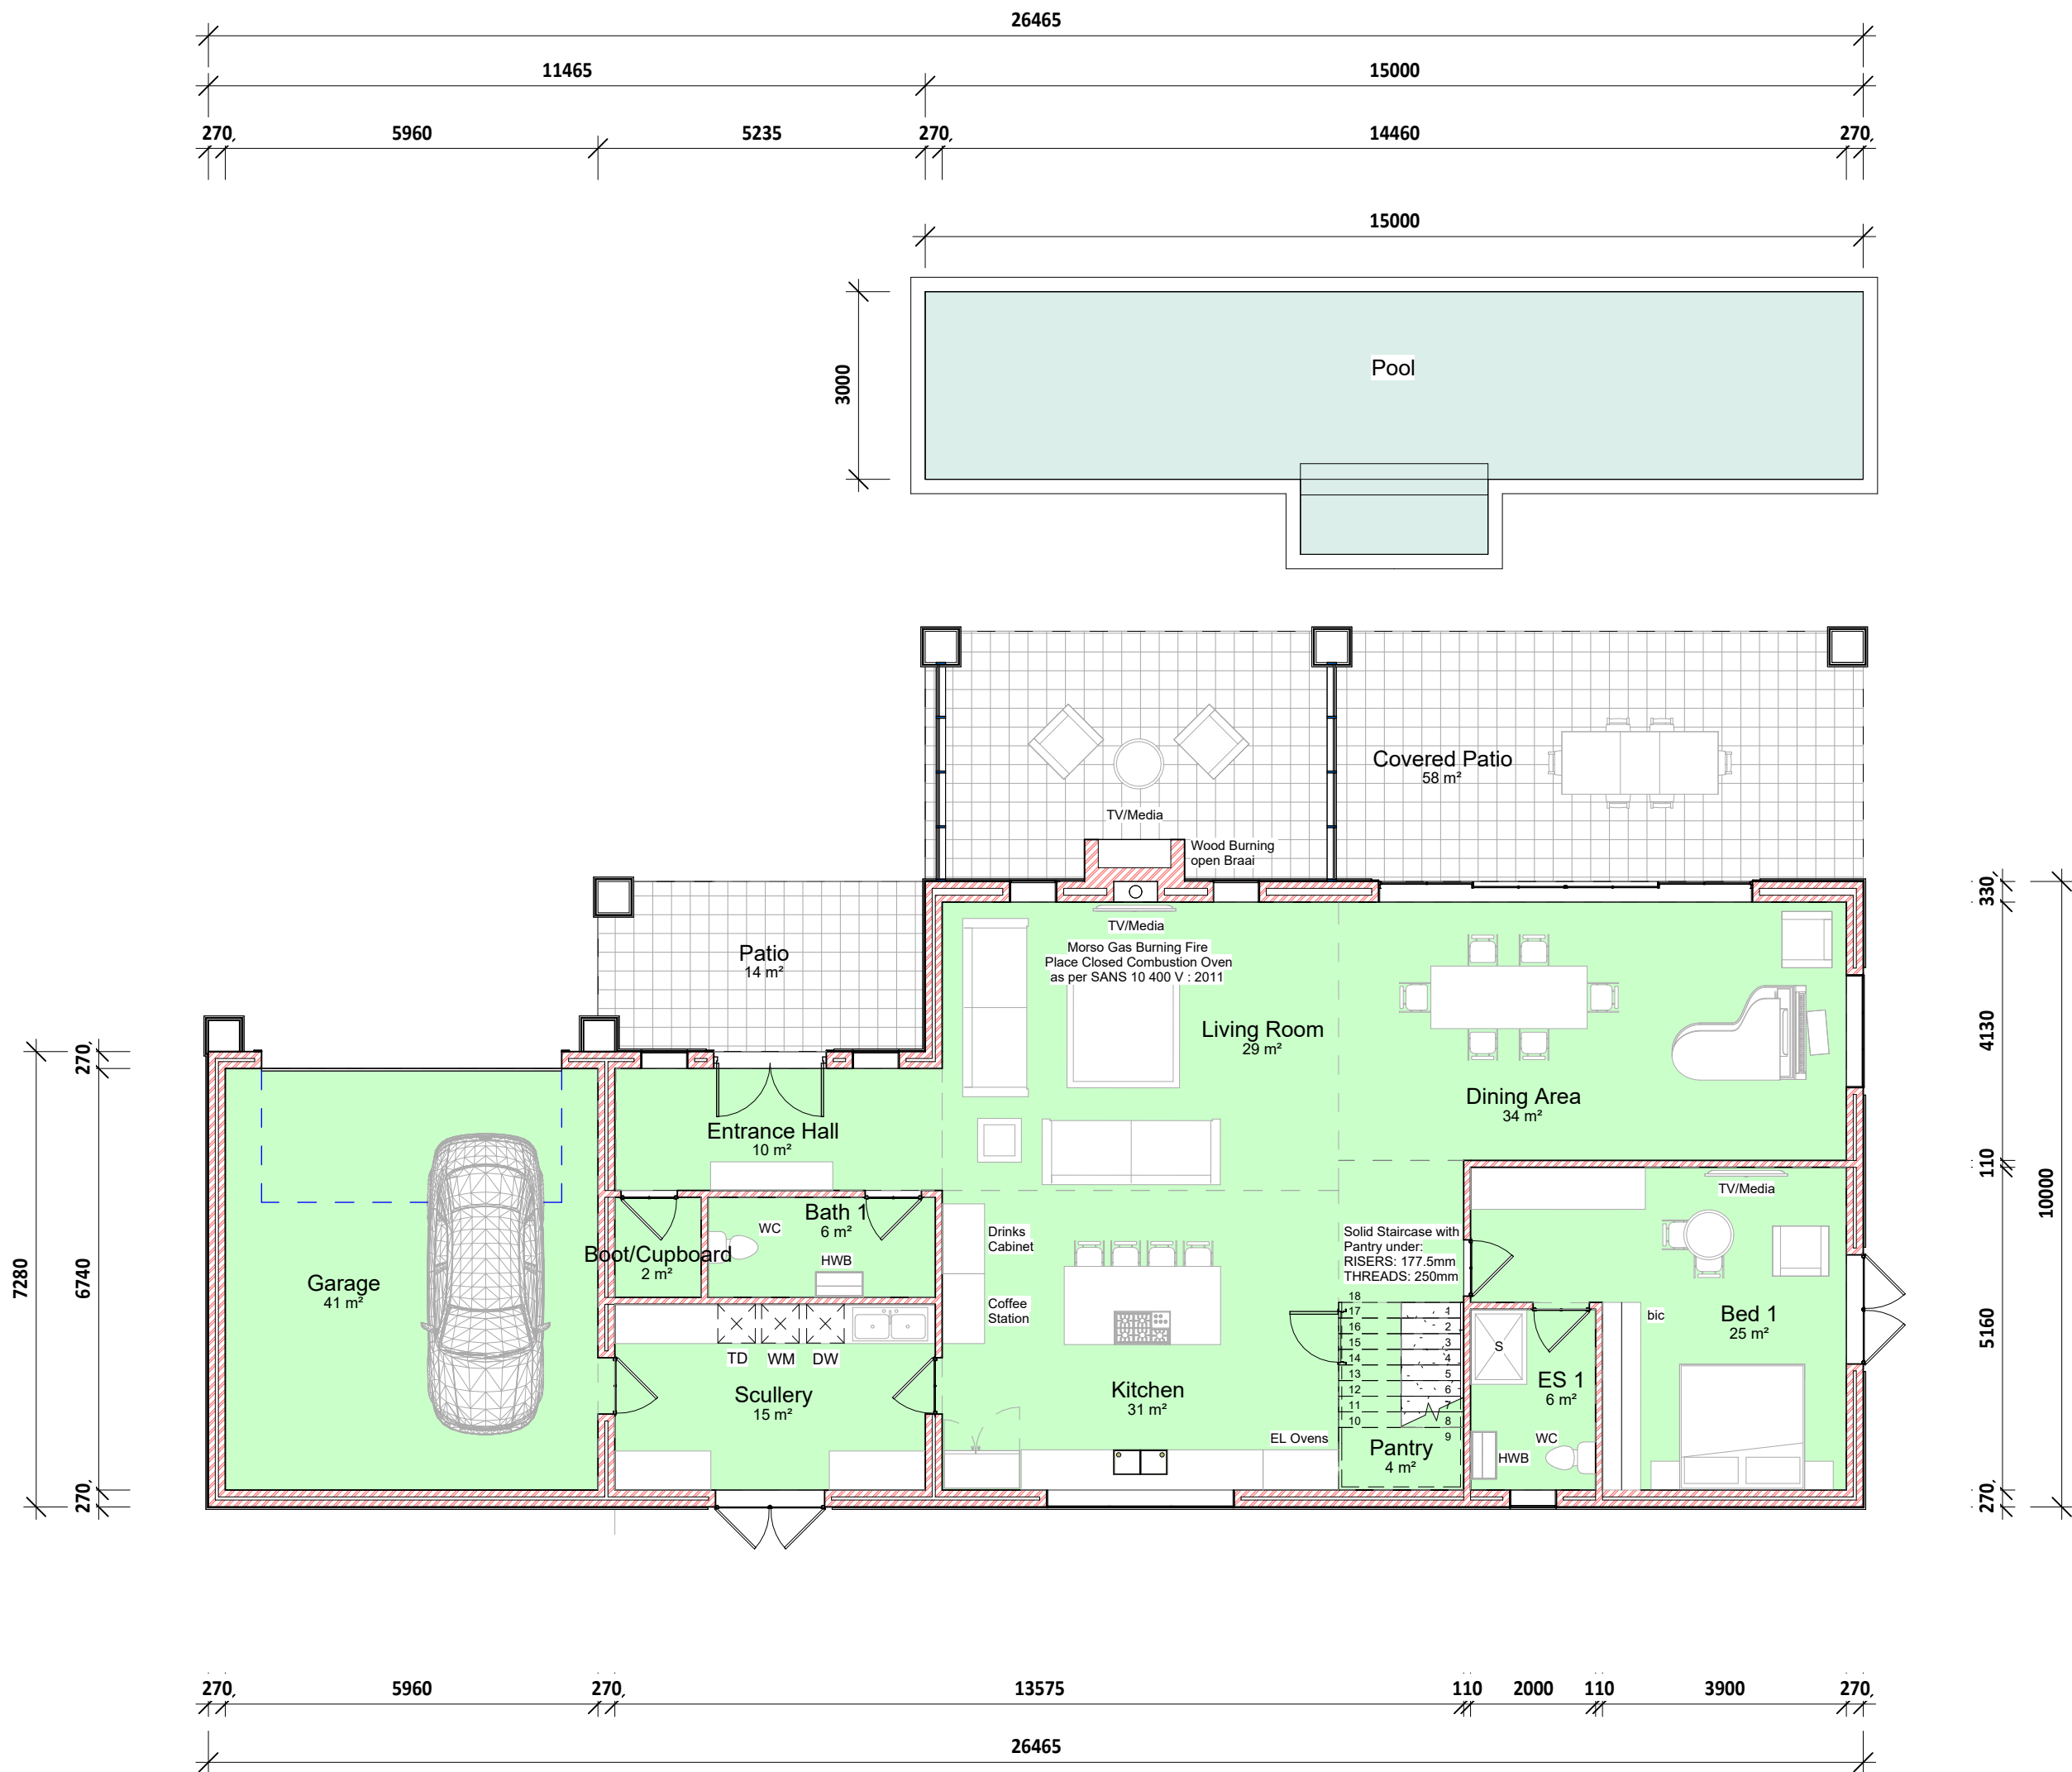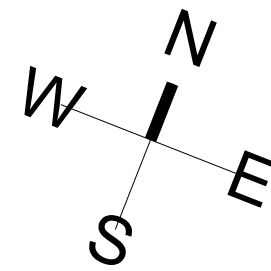

GROUND FLOOR PLAN
SCALE 1:100

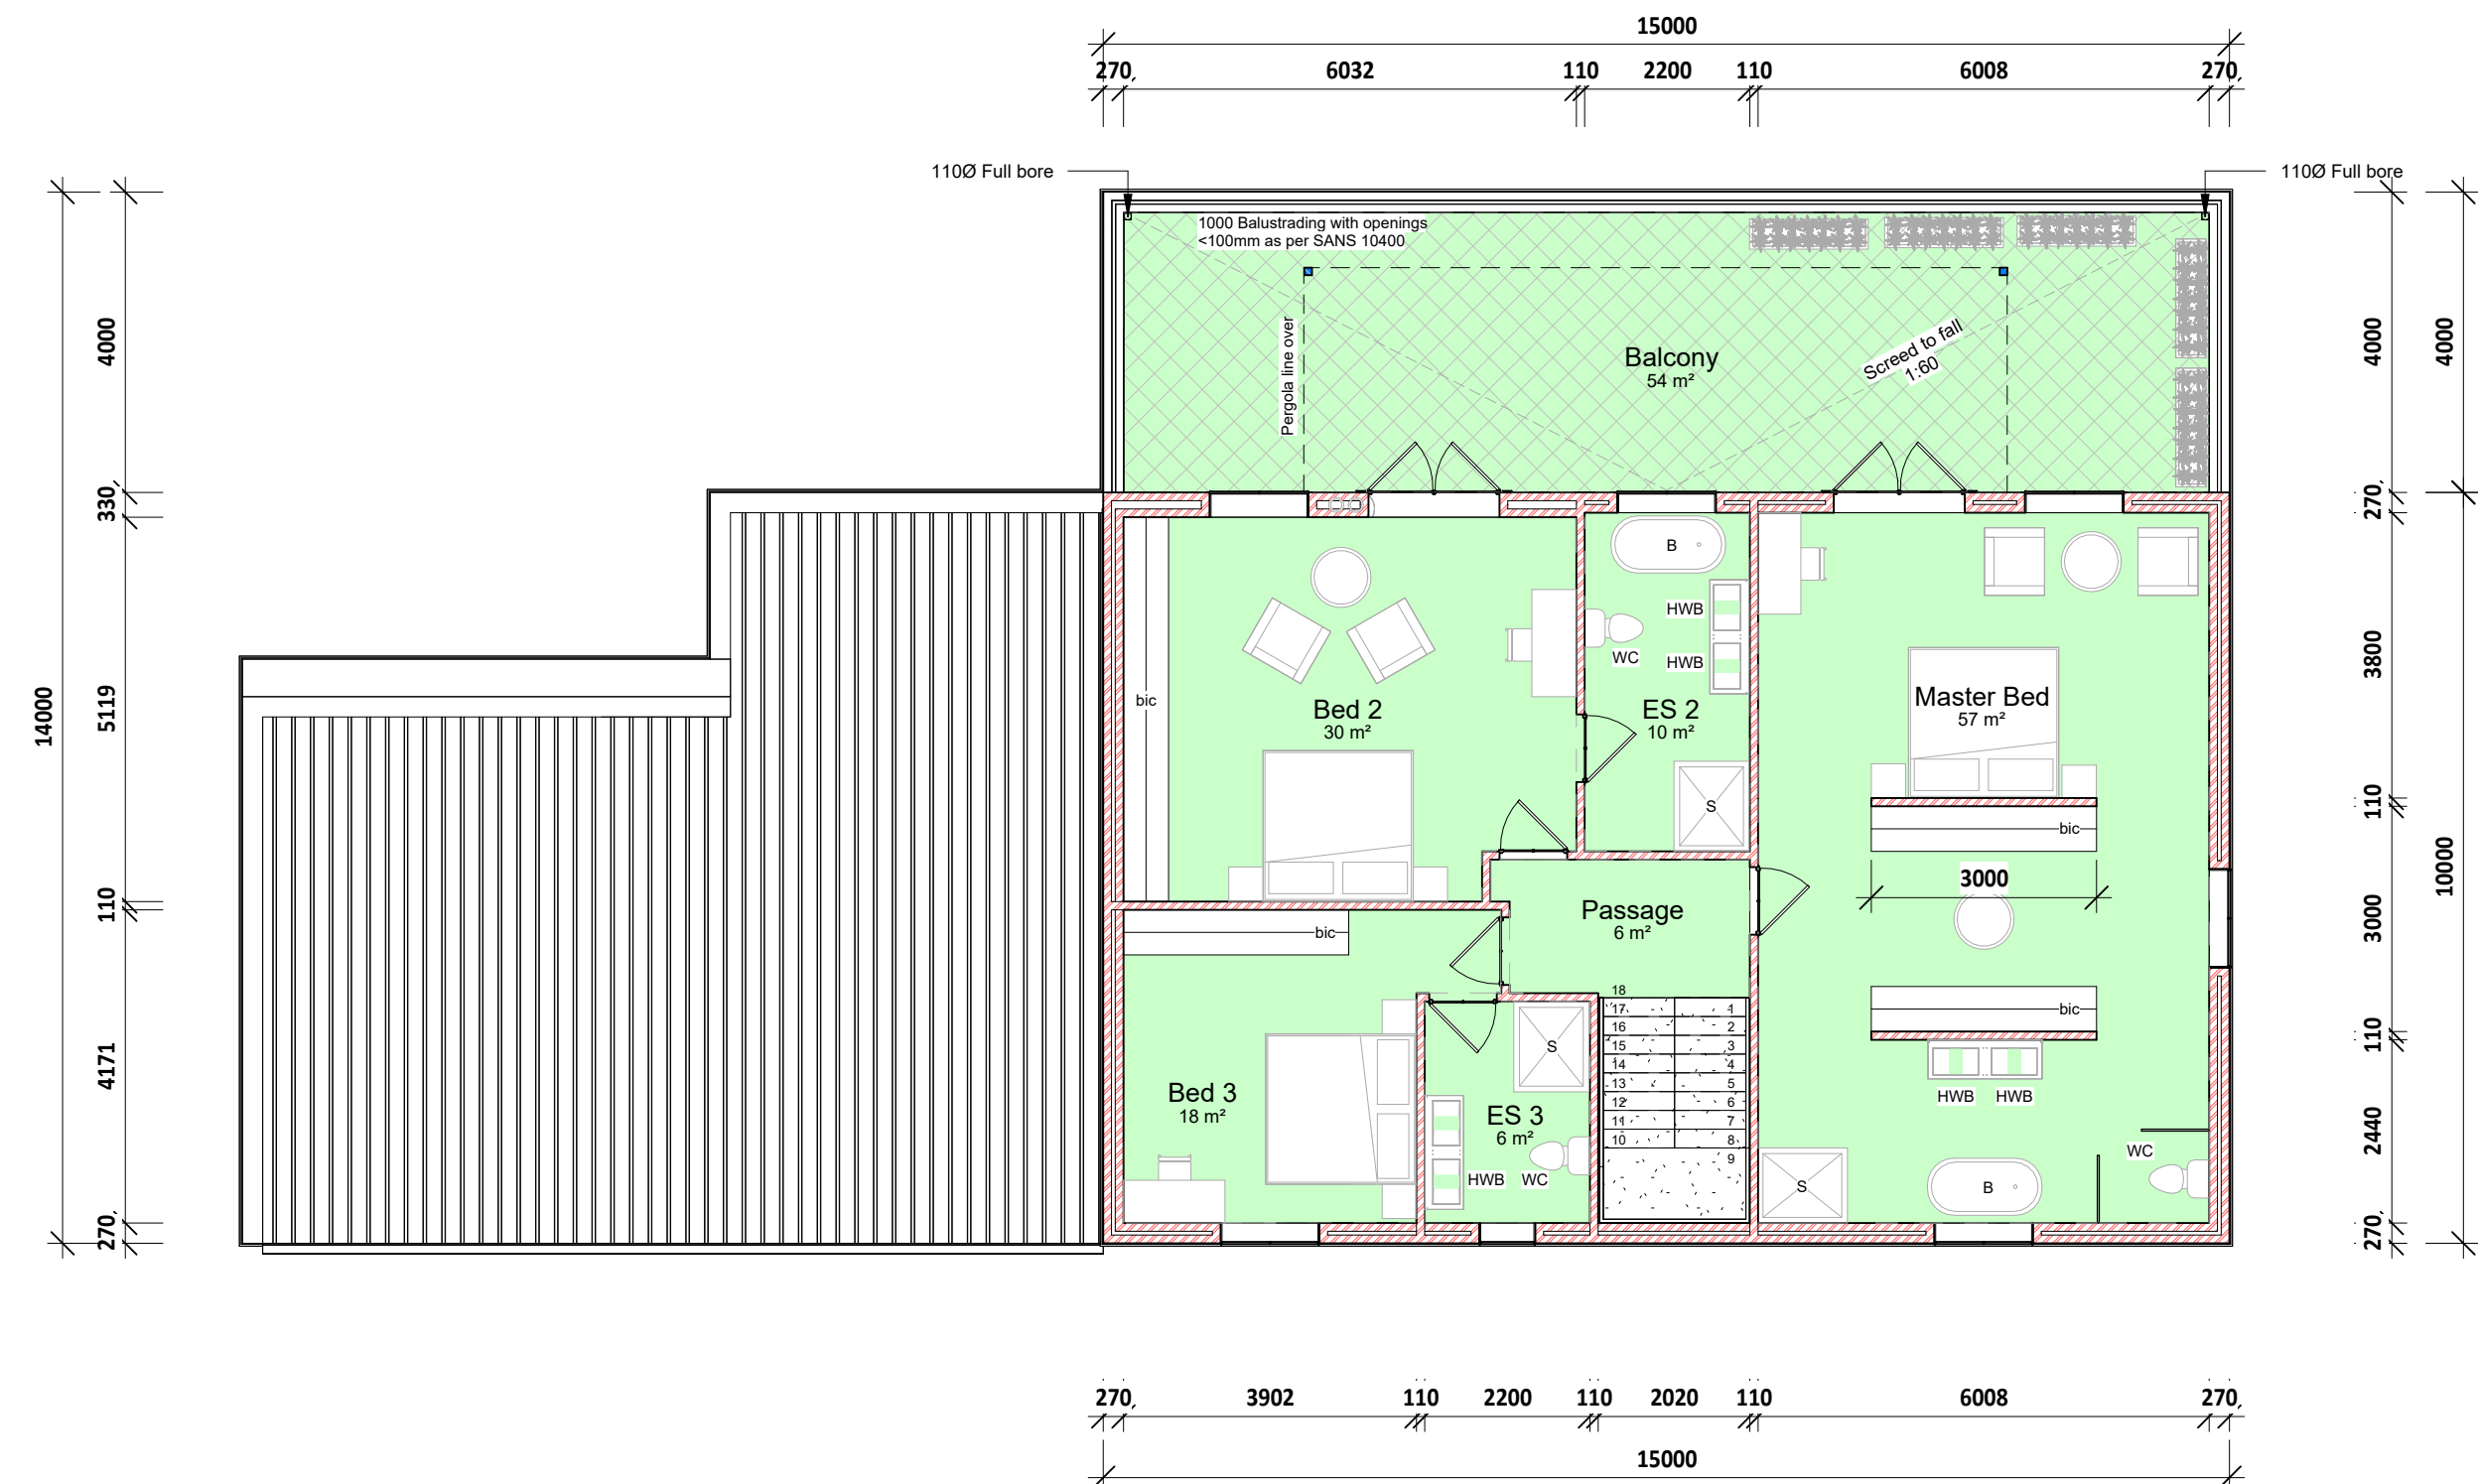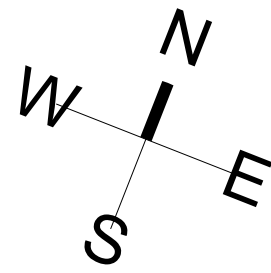

FIRST FLOOR PLAN
SCALE 1:100

ORIGINAL DOCUMENT DATE: 11/04/22		
DOCUMENT VARIATIONS REGISTER:		
NO	DATE	DESCRIPTION

Drawn: Moller Argitekto - Pr Arch 21410
13 Drostydj Str.
Stellenbosch
7600
hendrik@mweb.co.za
cell: 083 455 4543

PROJECT DESCRIPTION:
The Grove on Gantouw

DRAWING DESCRIPTION:
FLOOR PLANS HOUSE 4

PROJECT / CLIENT:
CLPG

DATE: 8/11/2023 12:24:28 PM
DRAWN: Tiaan Geustyn
CHECKED: Hendrik Moller
SCALE: 1 : 100
DRAWING No.: 2023/04/03
REVISION:

--

DRAWING STATUS:
Council Plans



WESTERN ELEVATION
SCALE 1:100



EASTERN ELEVATION
SCALE 1:100



SOUTHERN ELEVATION
SCALE 1:100



NORTHERN ELEVATION
SCALE 1:100



NORTH EASTERN PERSPECTIVE
NTS



NORTHERN PERSPECTIVE
NTS

ORIGINAL DOCUMENT DATE:		11/04/22
DOCUMENT VARIATIONS REGISTER:		
NO	DATE	DESCRIPTION

Drawn: **Moller Argitekto** - Pr Arch 21410
13 Drostydj Str.
Stellenbosch
7600
hendrik@mweb.co.za
cell: 083 455 4543

PROJECT DESCRIPTION:
The Grove on Gantouw

DRAWING DESCRIPTION:
ELEVATIONS HOUSE 4

PROJECT / CLIENT:
CLPG

DATE:	8/11/2023 12:25:09 PM
DRAWN:	Tiaan Geustyn
CHECKED:	Hendrik Moller
SCALE:	1 : 100
DRAWING No.:	2023/04/05
DRAWING STATUS:	Council Plans